


REMOVE EXIST. STONE KNEE WALL. SAW CUT TO FACILITATE FINISH OPENING.

REMOVE EXISTING WOOD FRAMED WINDOW, WOOD PANELS & ALL FASTENING DEVICES IN THEIR ENTIRETY AND TURN OVER TO OWNER. PATCH/REPAIR OPENING TO RECEIVE NEW FINISHES

VERTICAL PLATFORM LIFT, SCREW DRIVE, MODEL BC, AS MANUFACTURED BY THE NATIONAL WHEEL-O-VATOR CO., INC.

8"x8" PORCELAIN TILE NON SLIP / THIN SET AND 8"x3 1/2" FIELD CUT WALL BASE. ALL FLOOR AND WALL BASE JOINTS TO ALIGN.

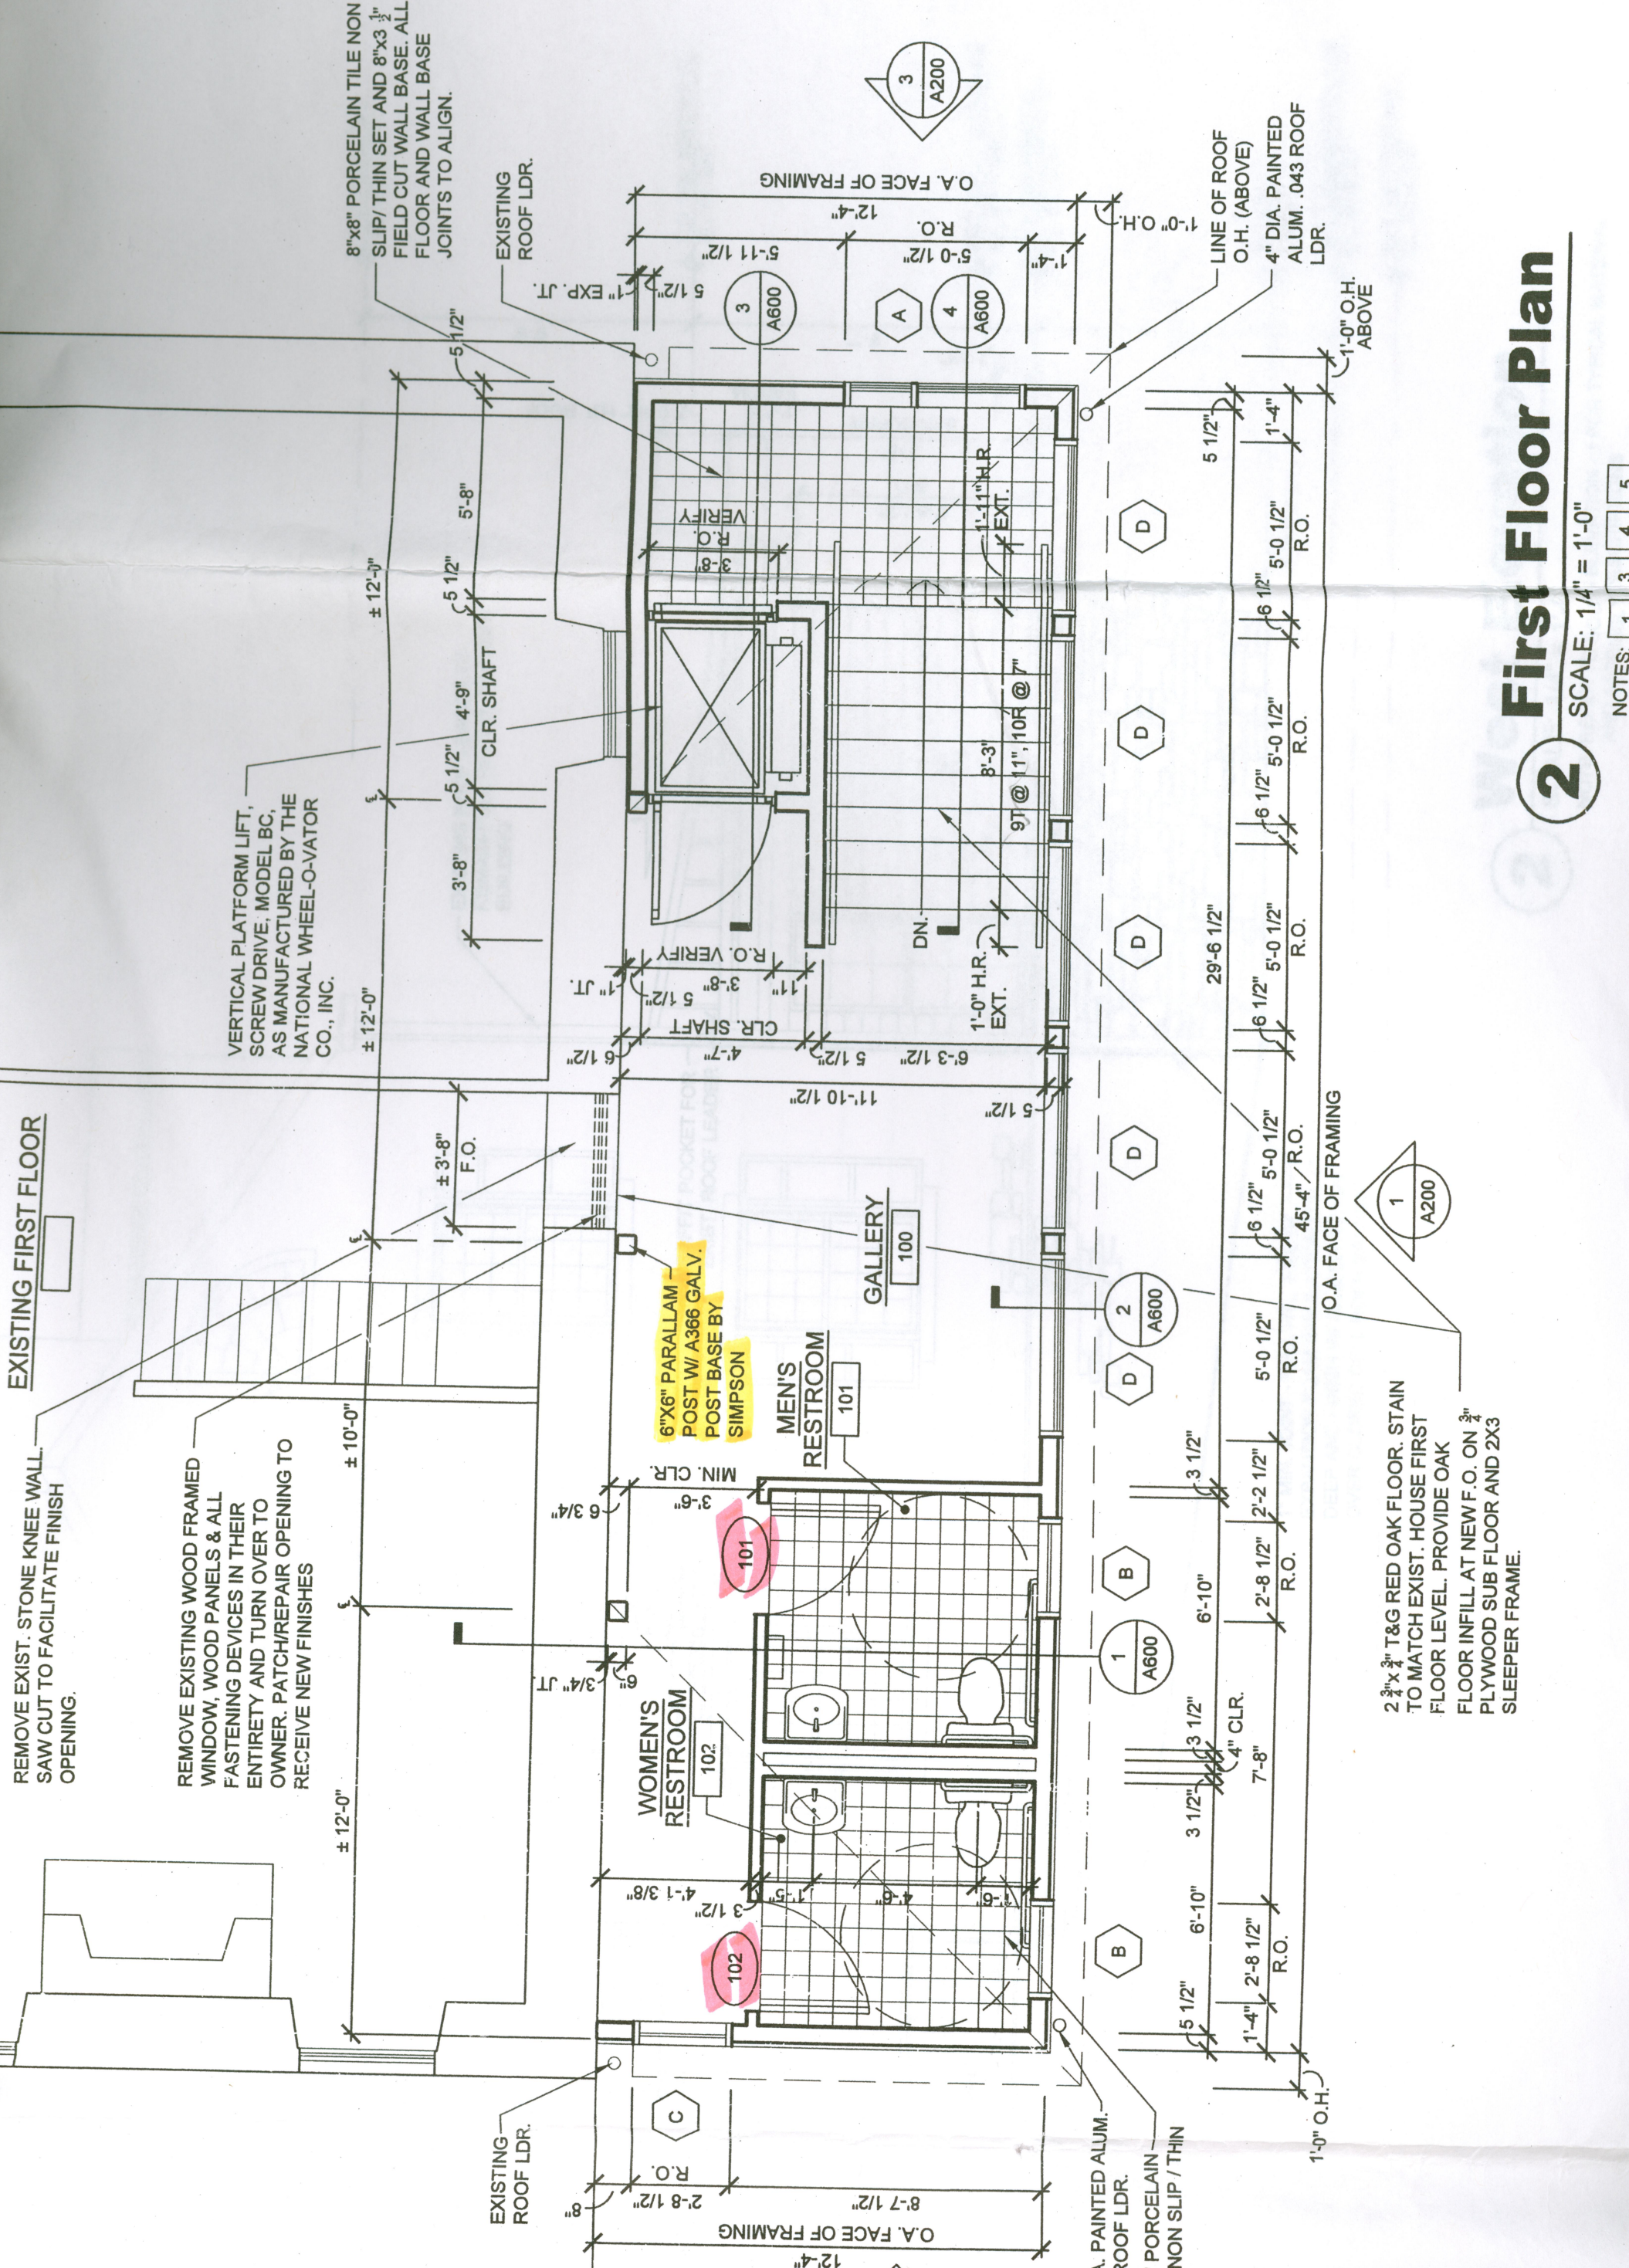

# 2 First Floor Plan

SCALE: 1/4" = 1'-0"

NOTES: 1 3 4 5

2 3/4" x 3/4" T&G RED OAK FLOOR. STAIN TO MATCH EXIST. HOUSE FIRST FLOOR LEVEL. PROVIDE OAK FLOOR INFILL AT NEW F.O. ON 3/4" PLYWOOD SUB FLOOR AND 2X3 SLEEPER FRAME.