




1A Retaining Wall Detail
SCALE: 1/2" = 1'-0"

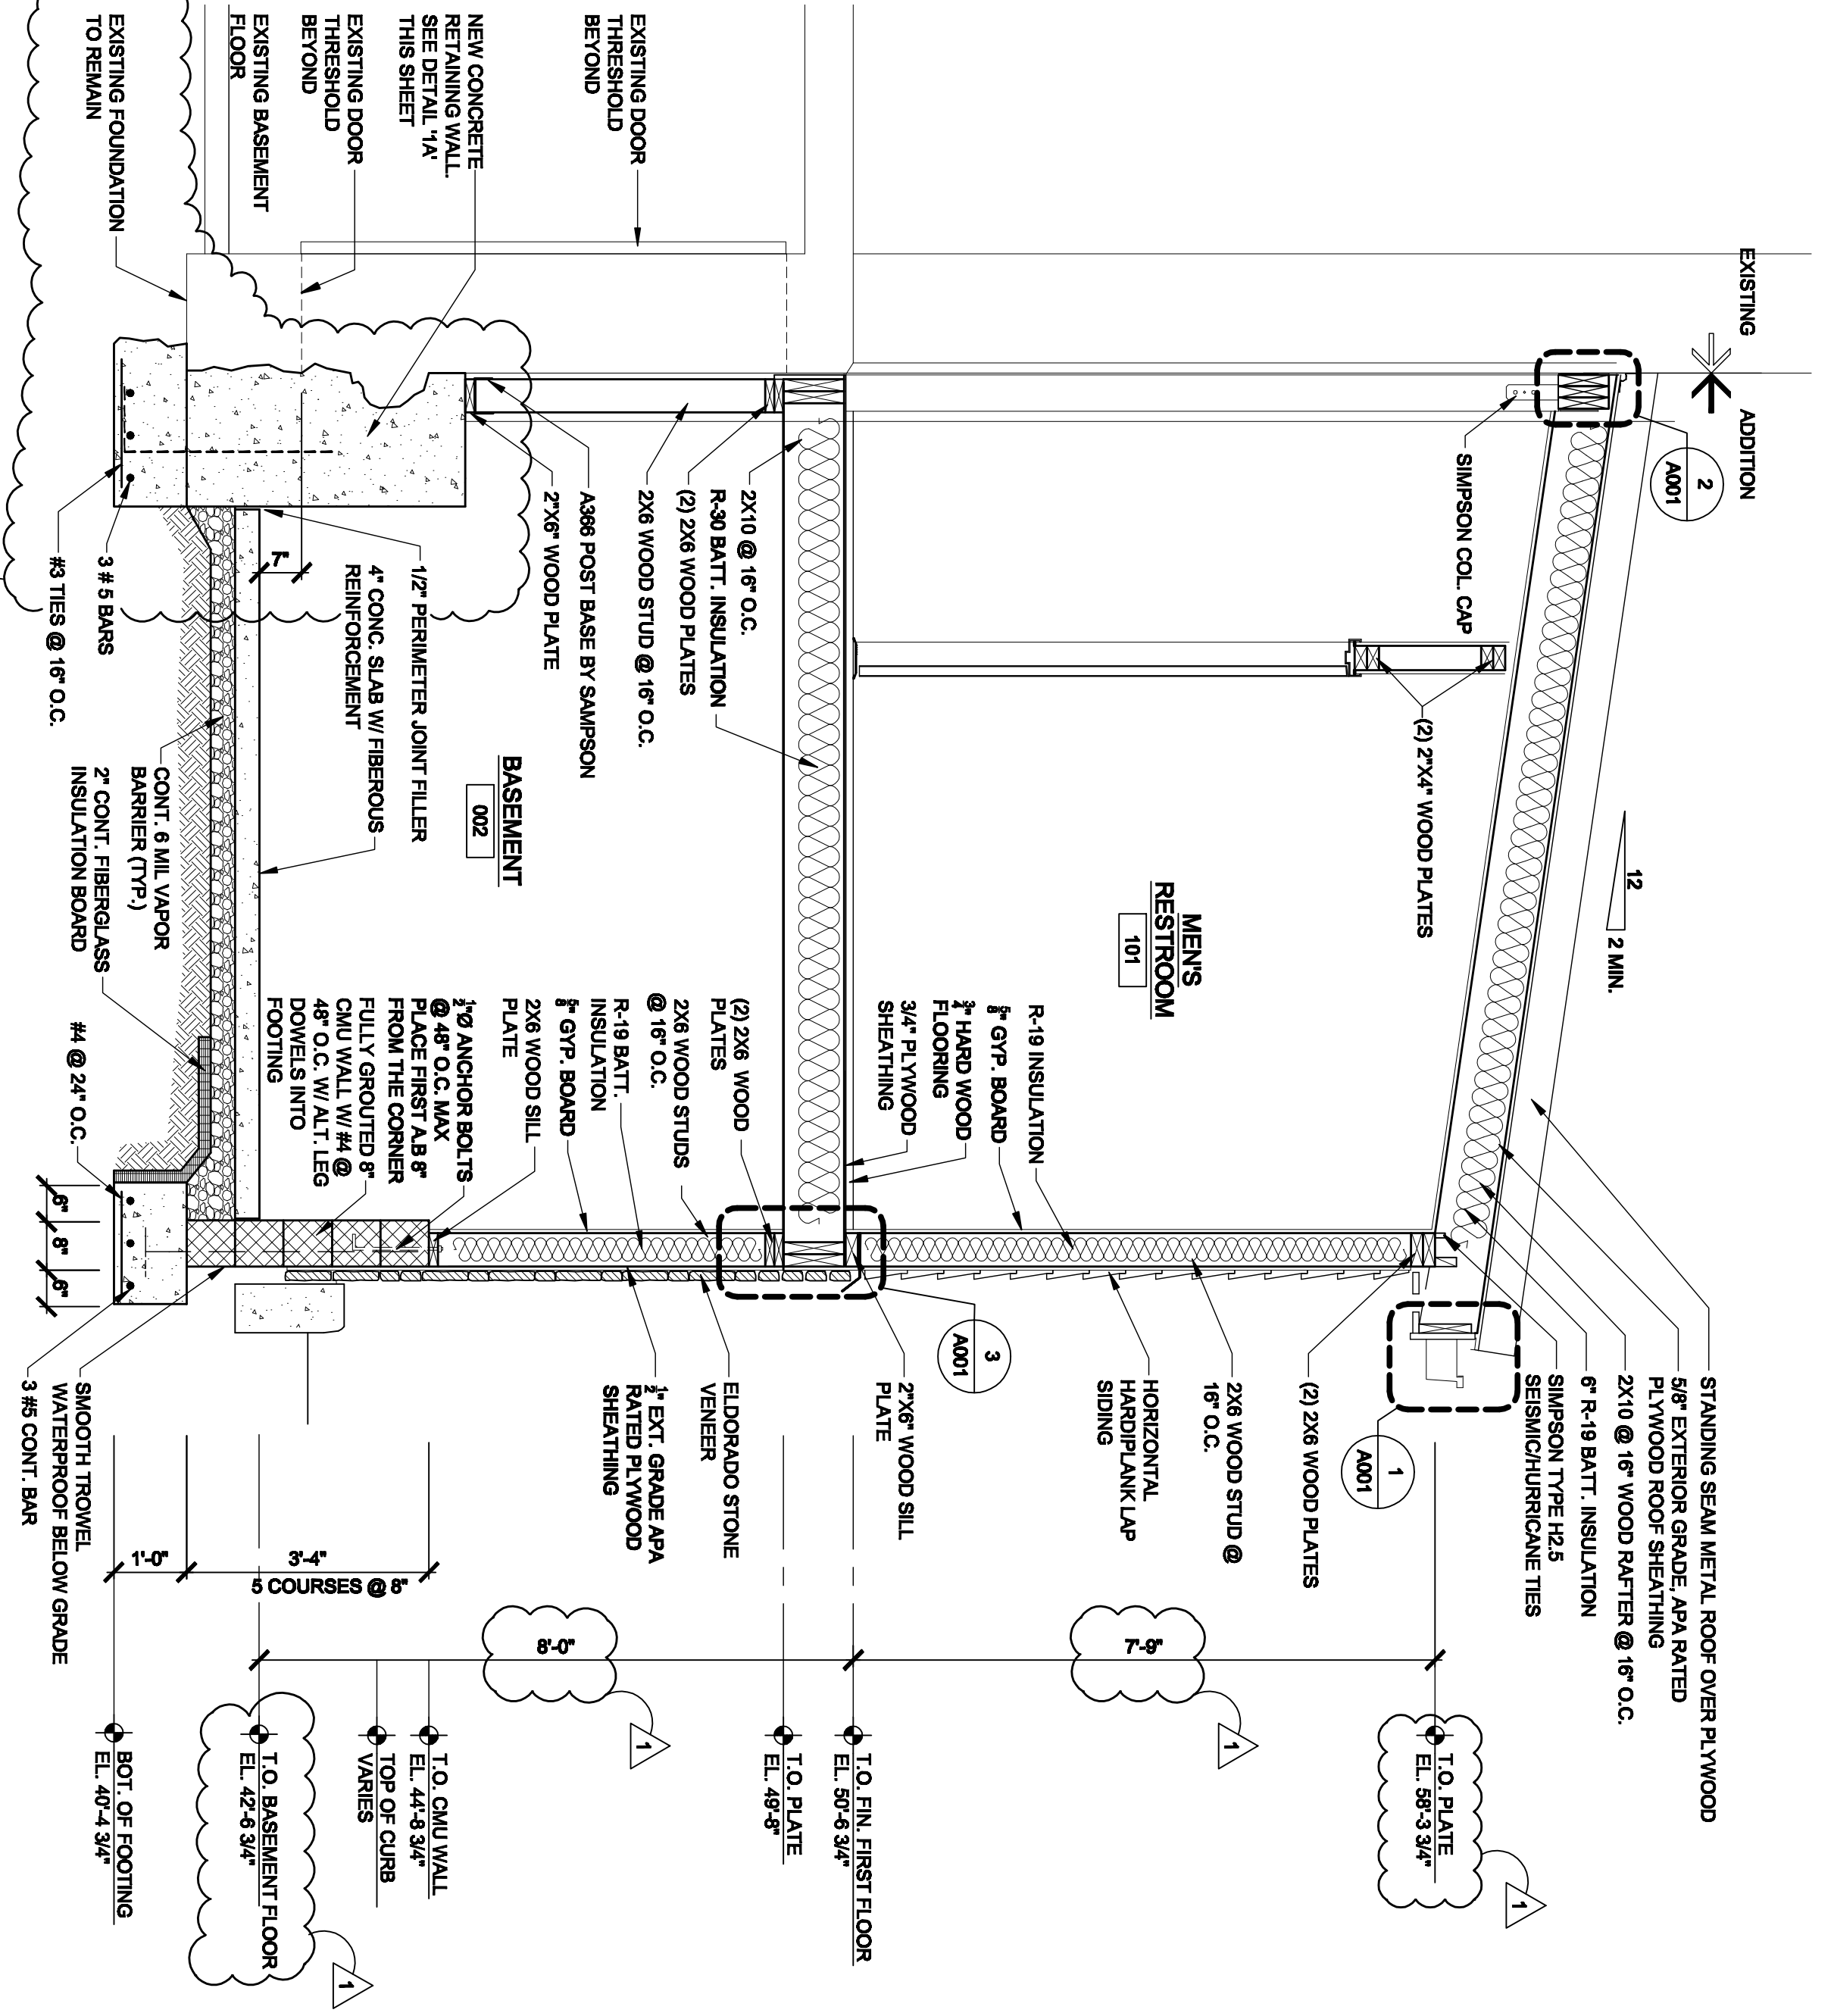


1 Building Section
SCALE: 1/2" = 1'-0"

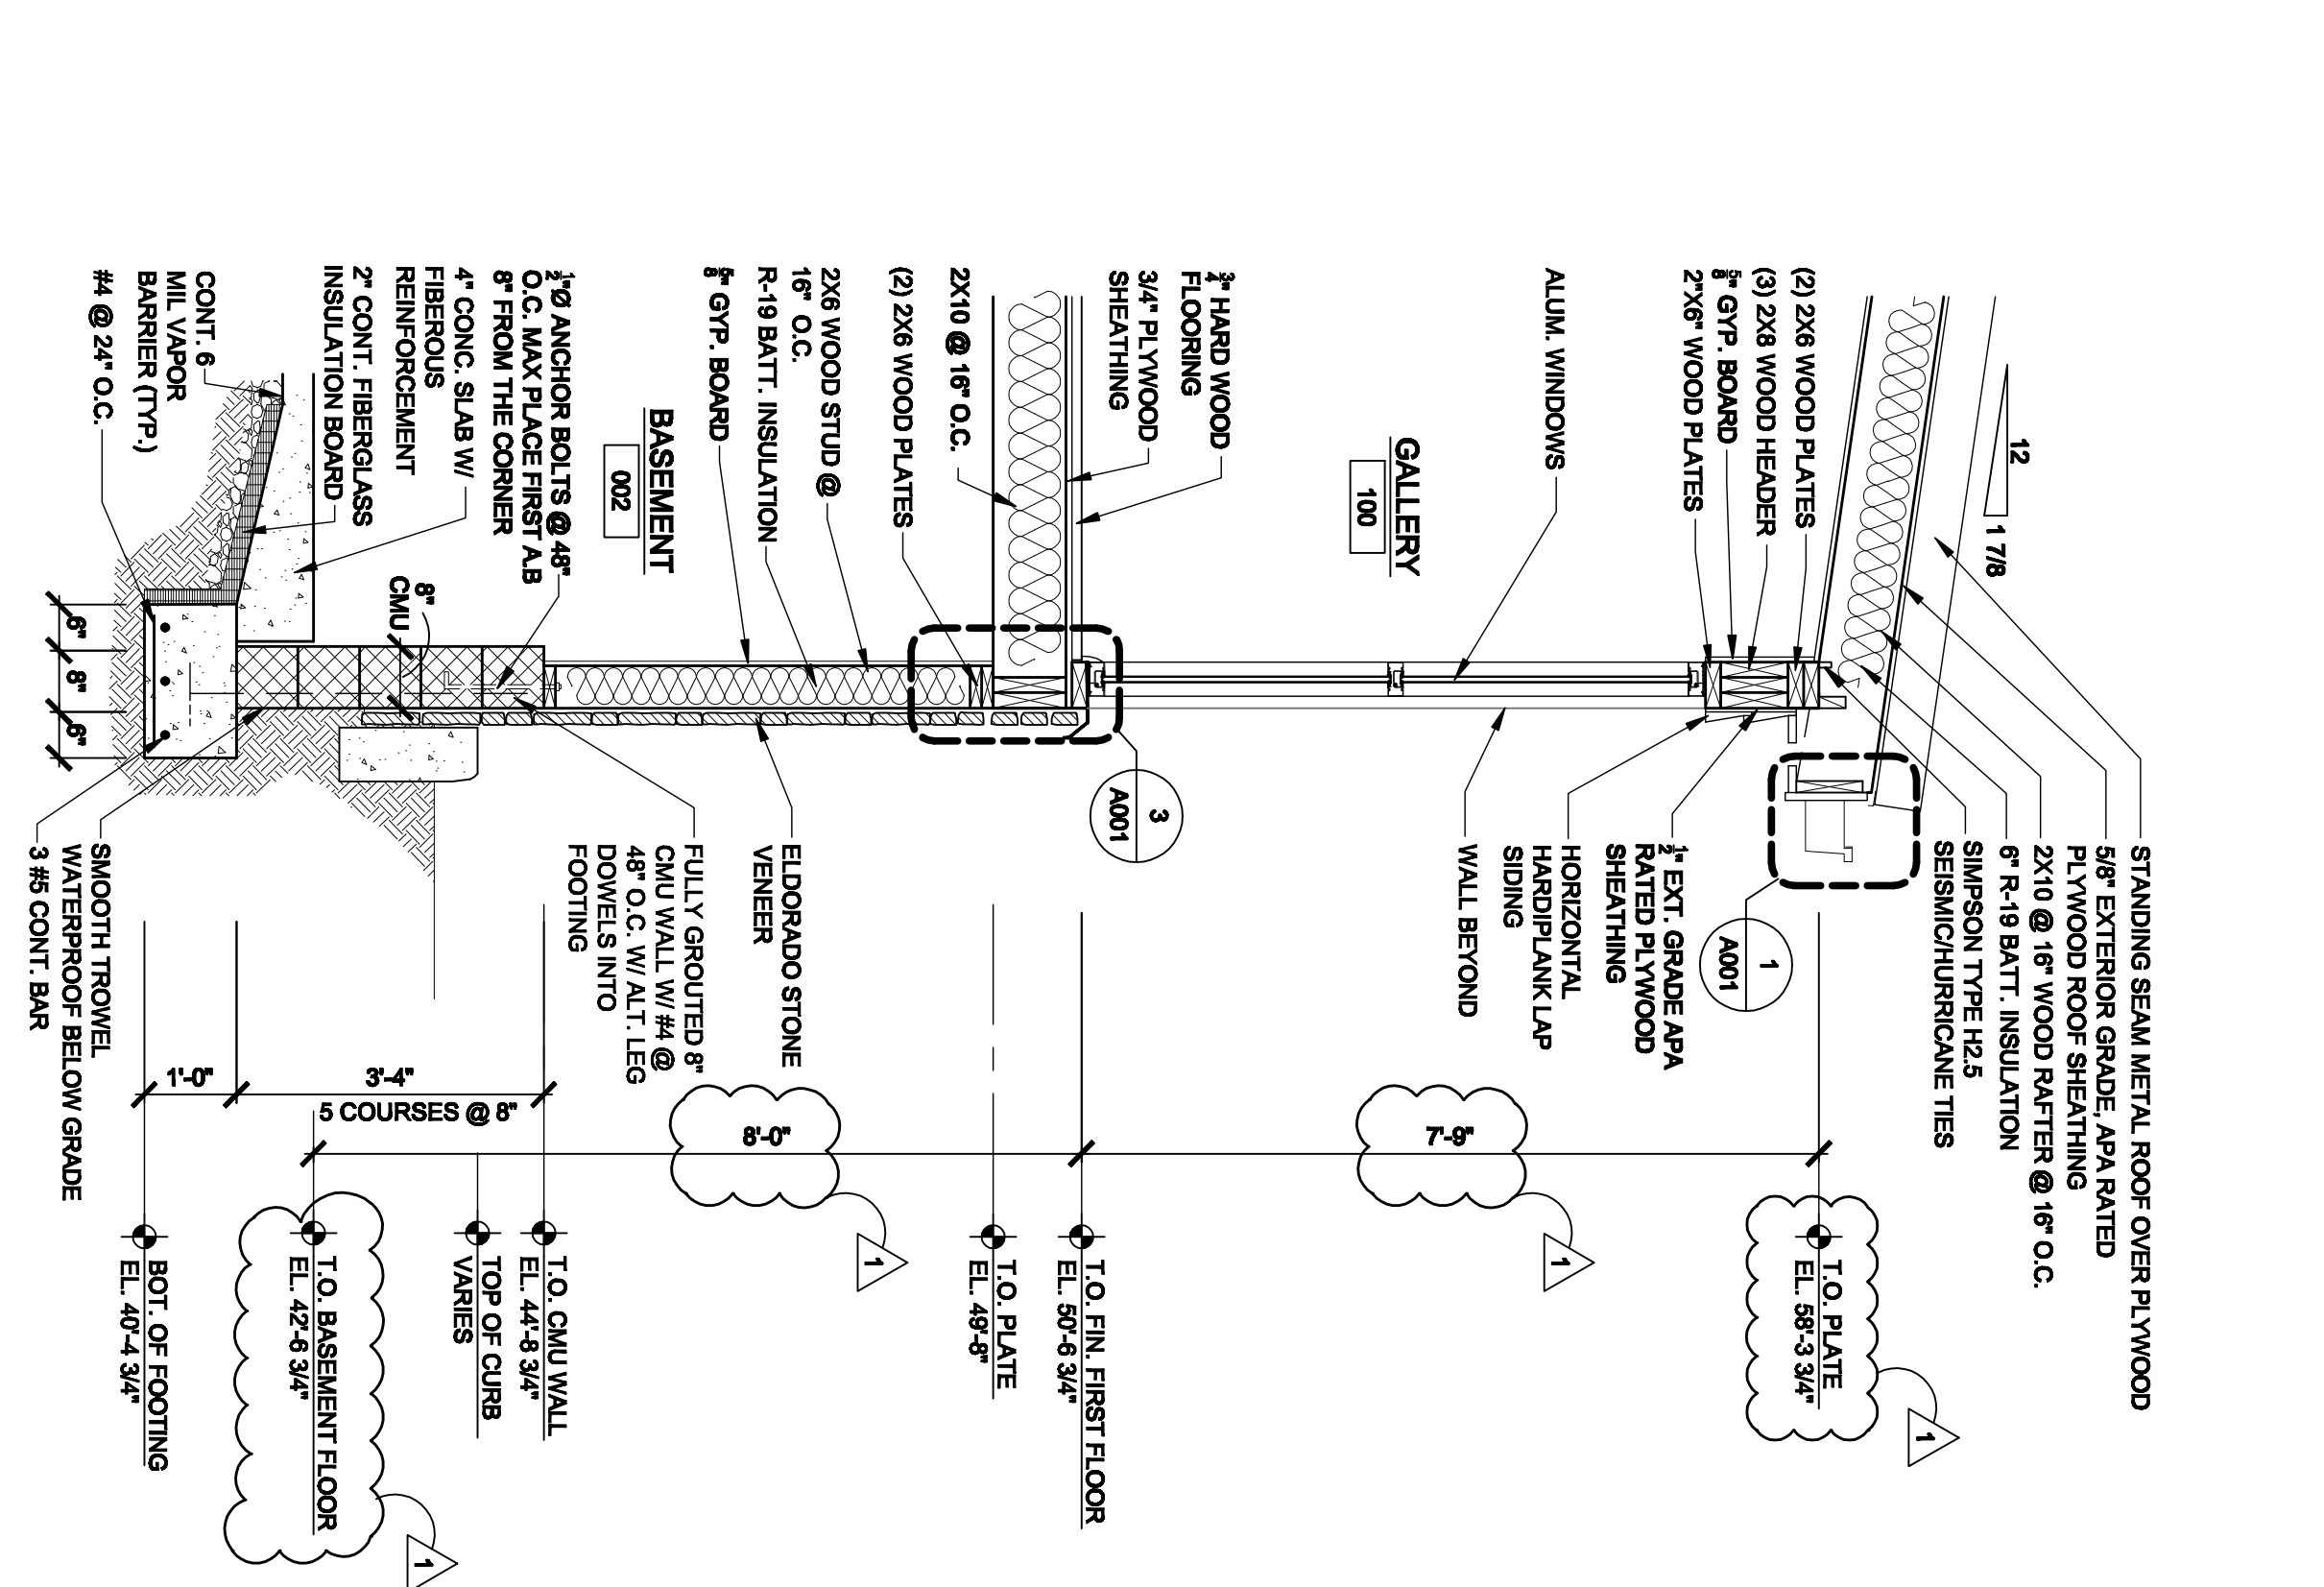

2 Wall Section
SCALE: 1/2" = 1'-0"

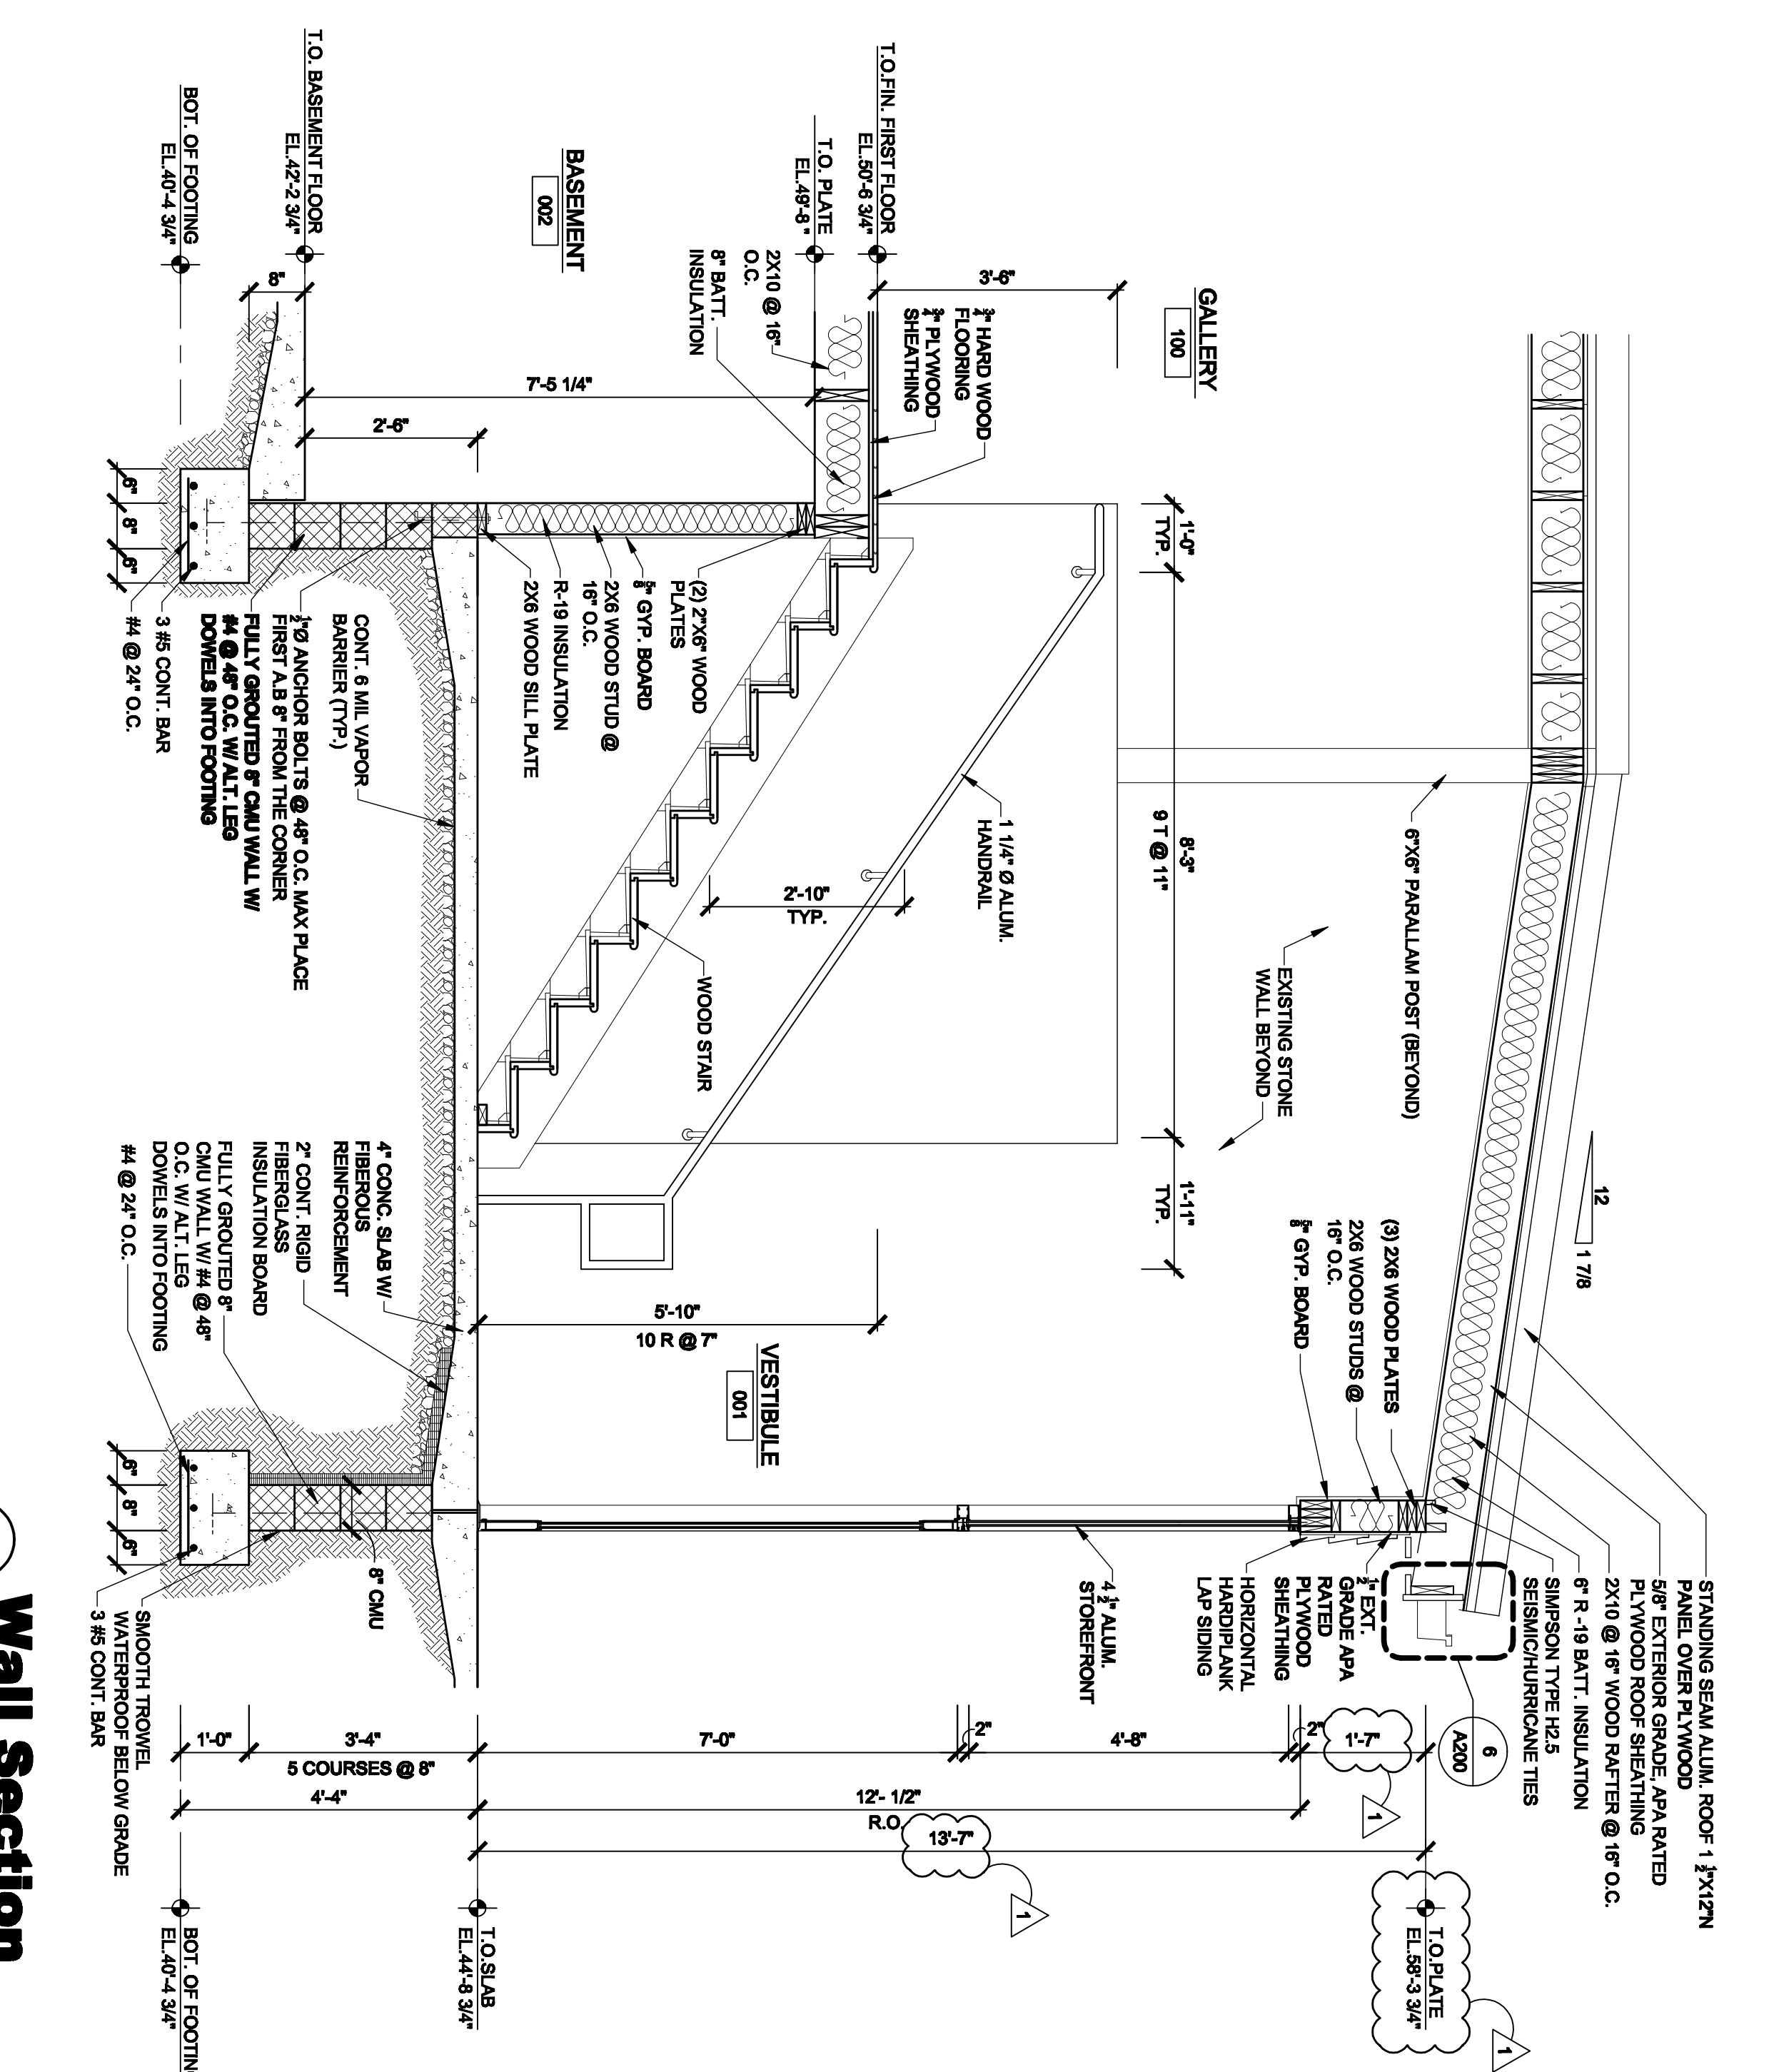

4 Wall Section
SCALE: 1/2" = 1'-0"

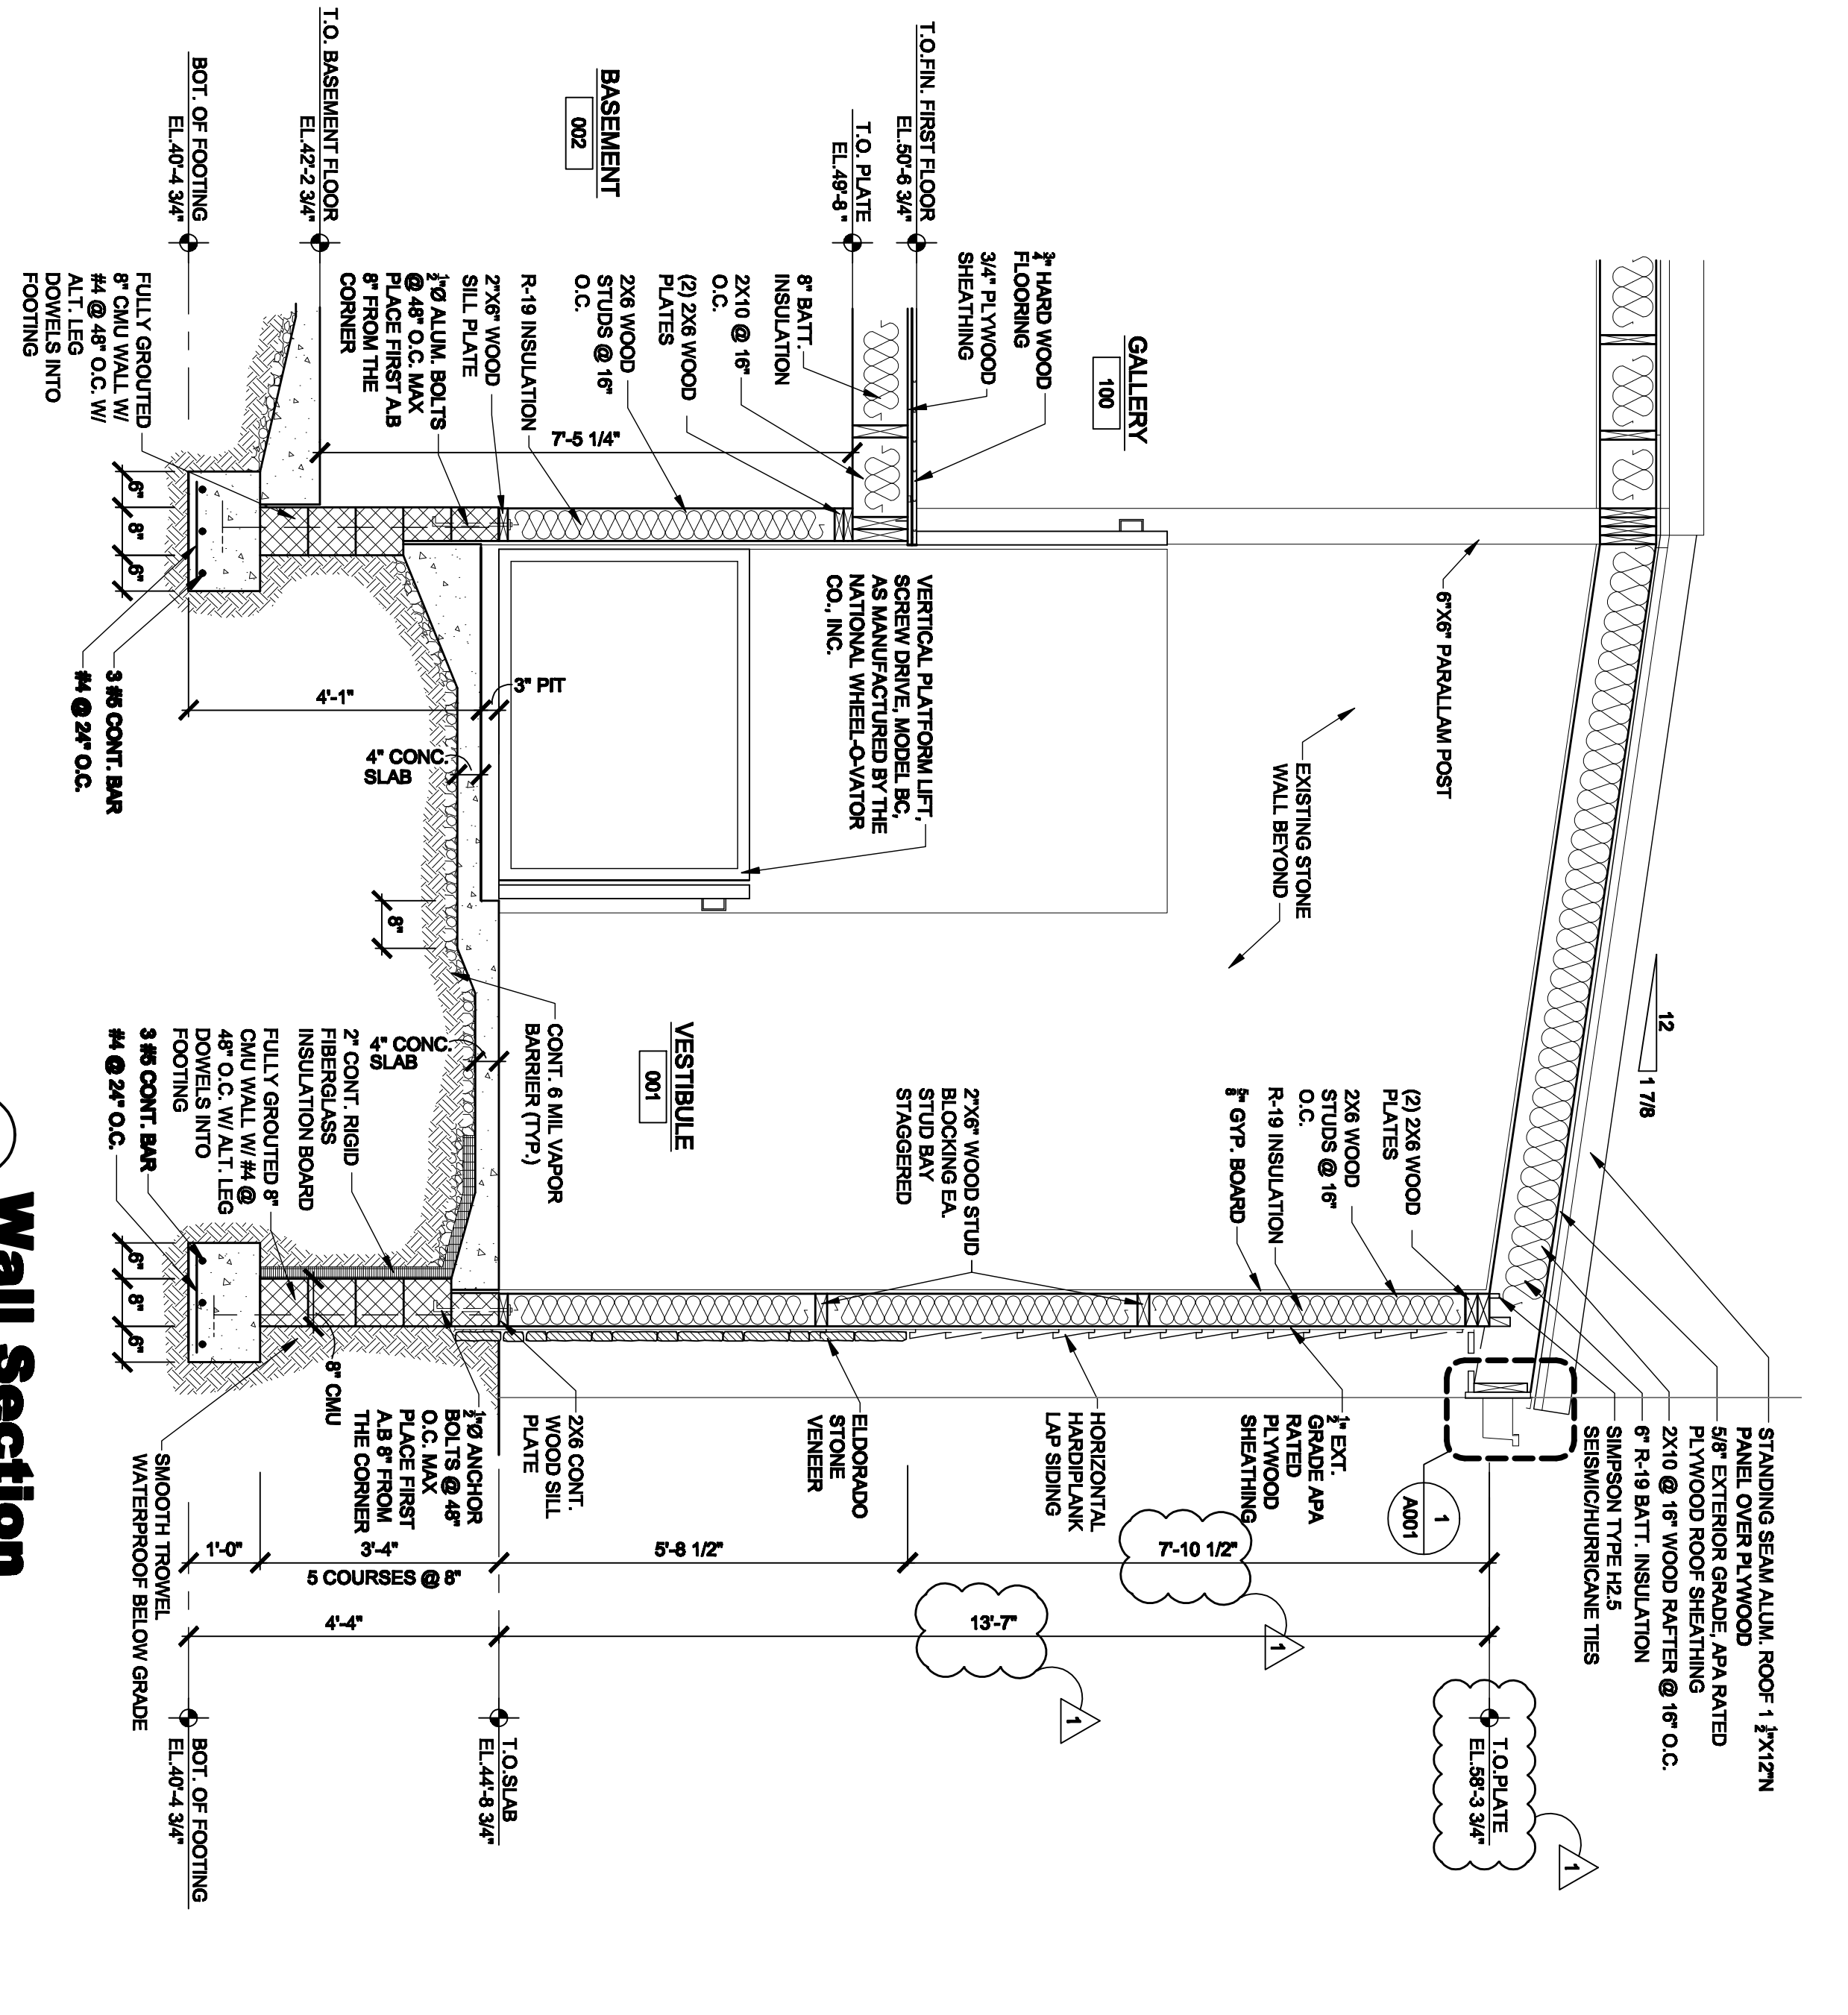

3 Wall Section
SCALE: 1/2" = 1'-0"

| NO. | DATE | DESCRIPTION |
|-----|------|-------------|
| | | |

DesignIdeas Group
Architecture + Planning, LLC

1000 Pennsylvania Avenue, N.W.
Washington, D.C. 20004

Project:
HENRY GUEST HOUSE
NEW BRUNSWICK, NJ 08901

THE CITY OF NEW BRUNSWICK
NEW BRUNSWICK, NJ 08901

Contract No.:
BUILDING WALL SECTIONS & NOTES

Project No.:
2006-080

Date:
1/13/07

Revision:
NB

Drawn by:
RML

Checked by:
WW

Project:
2006-080

Date:
1/13/07

Revision:
NB

Drawn by:
RML

Checked by:
WW

Scale:
A600