



EXISTING




PROPOSED

A FEASIBILITY STUDY
 PROPOSED ALTERATIONS & ADDITIONS
 81 REMSEN AVE, NEW BRUNSWICK, NJ

PRELIMINARY CONCEPT - REMSEN ST ELEVATION
 SCALE: 1/8" = 1'-0"


DesignIdeasGroup
 architecture + planning

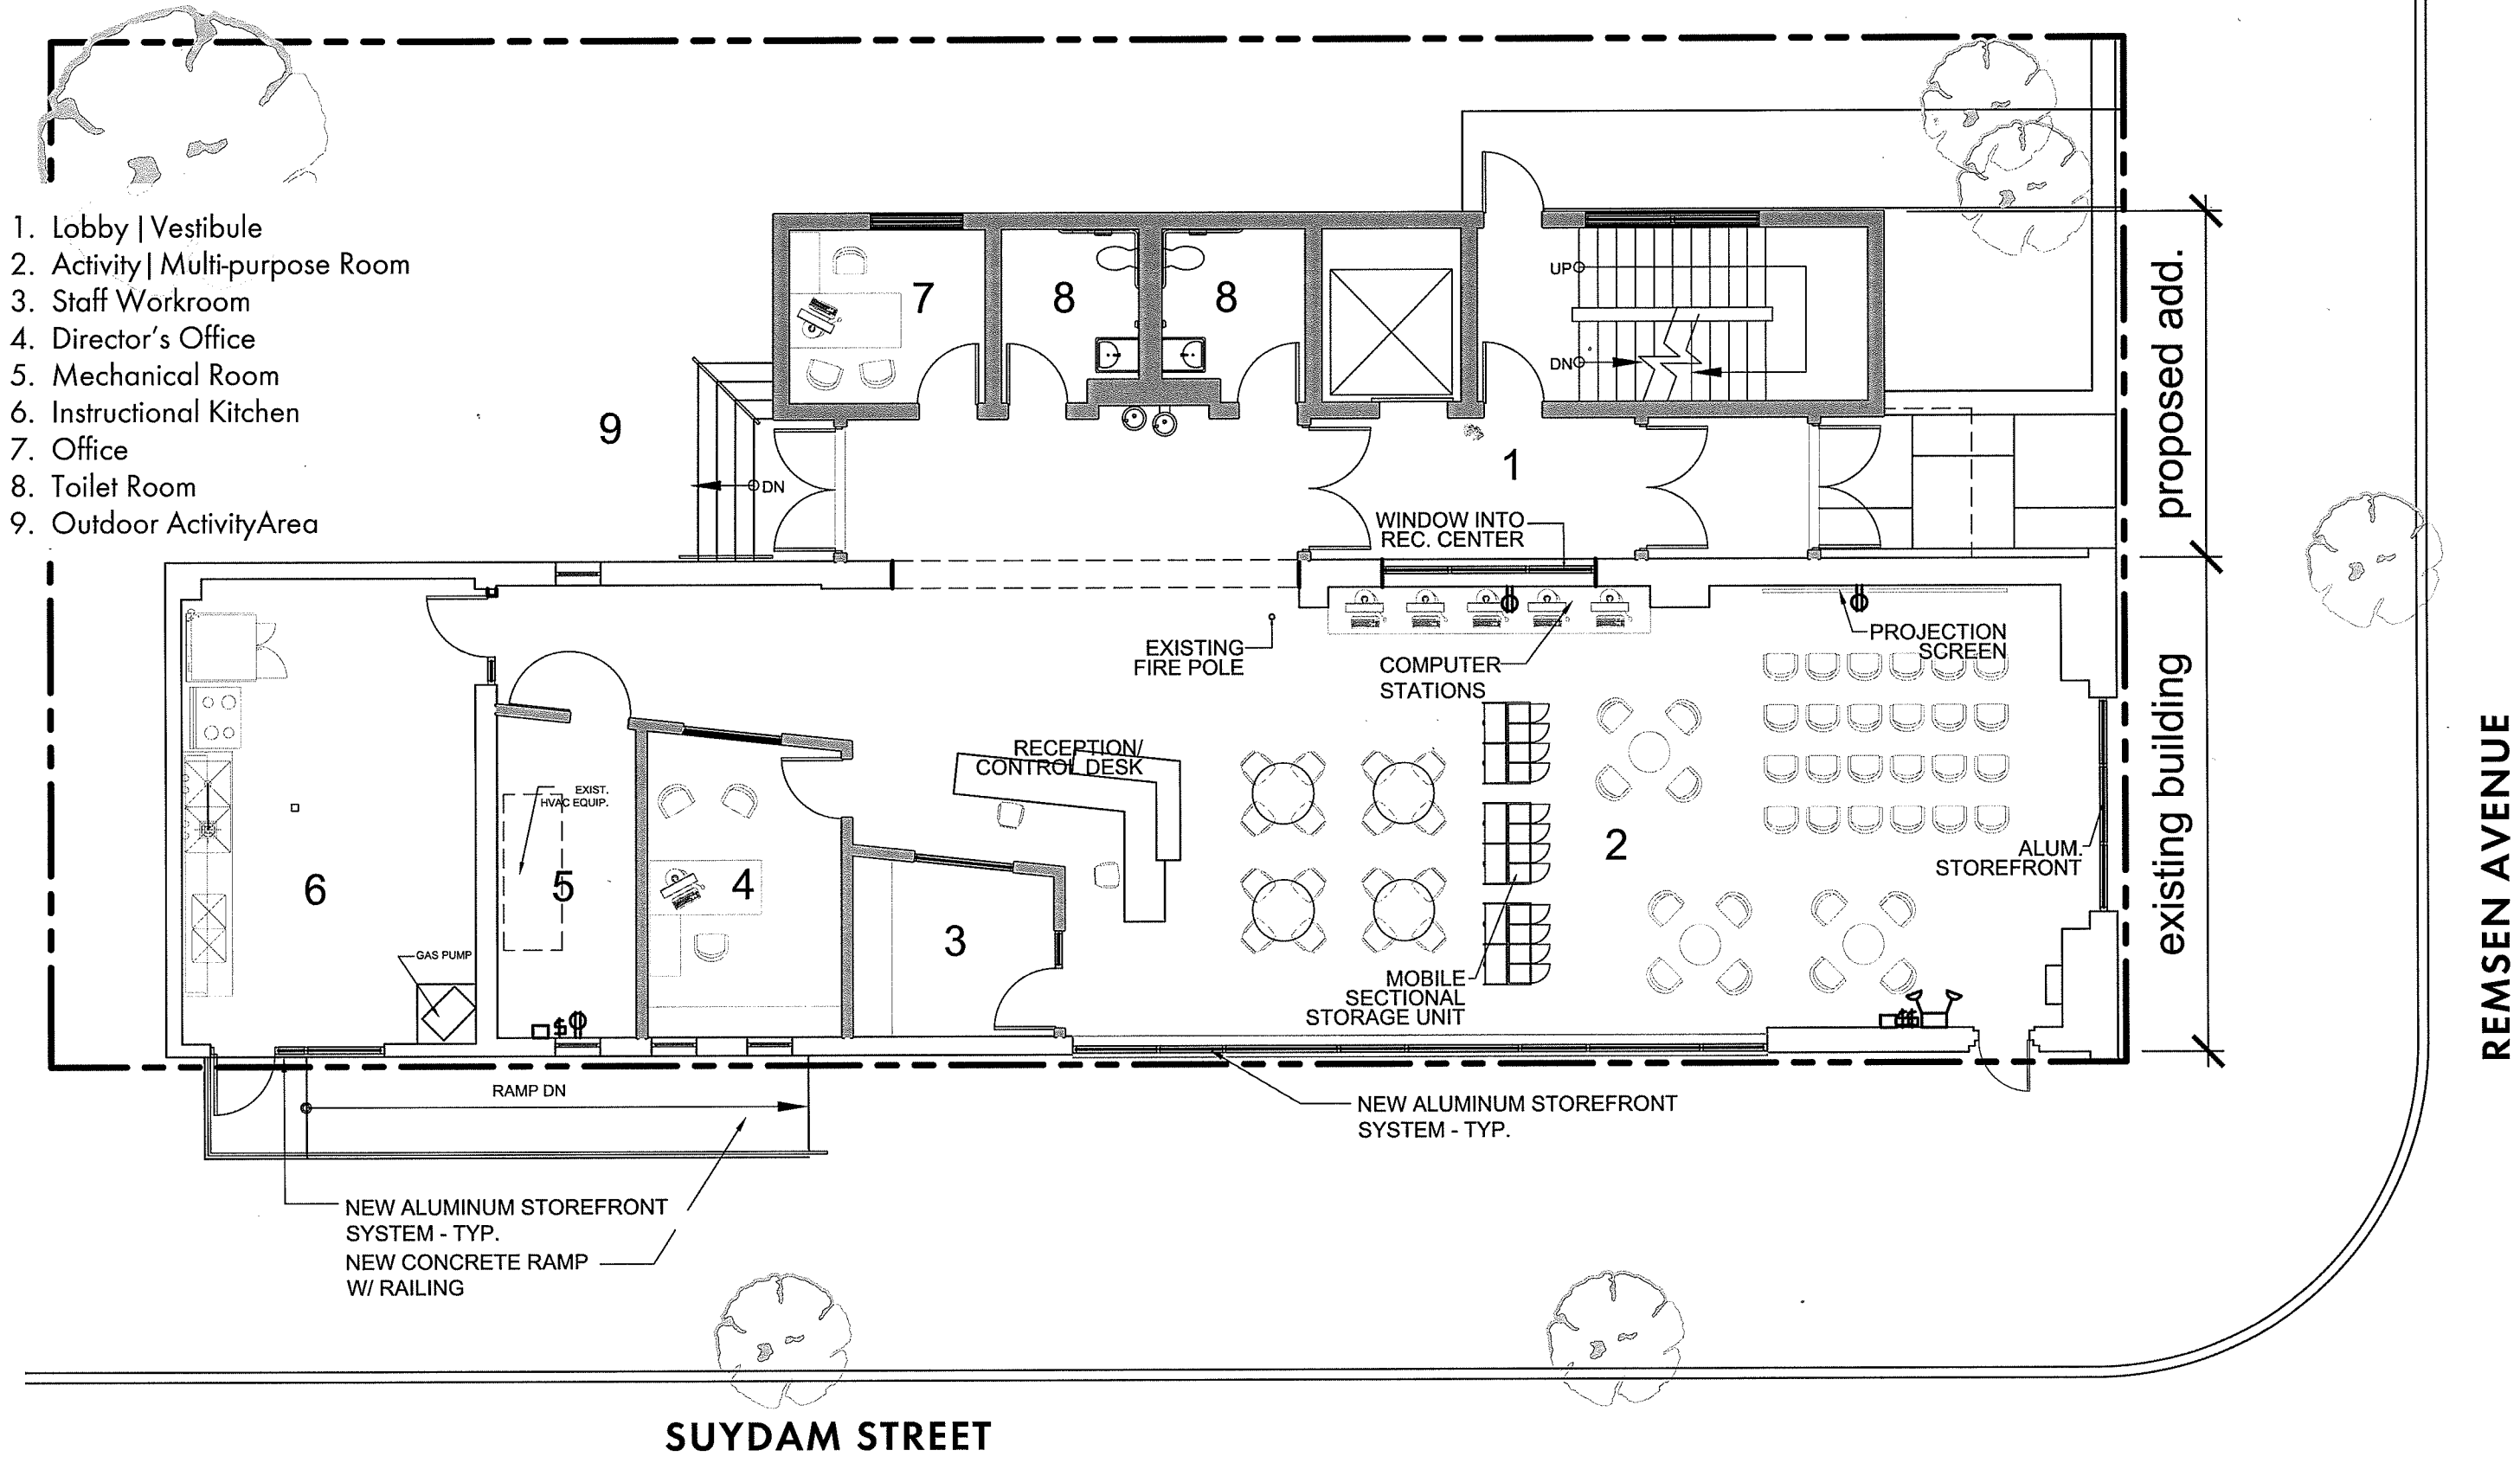


A FEASIBILITY STUDY
 PROPOSED ALTERATIONS & ADDITIONS
 81 REMSEN AVE, NEW BRUNSWICK, NJ


PRELIMINARY CONCEPT - 1ST FLOOR PLAN
 SCALE: 1/8" = 1' - 0"


1. Fireman's Gallery
2. Fireman's Interactive Museum
3. Meeting Room
4. Prep Kitchen
5. Storage Room
6. Curator's Office
7. Toilet Room

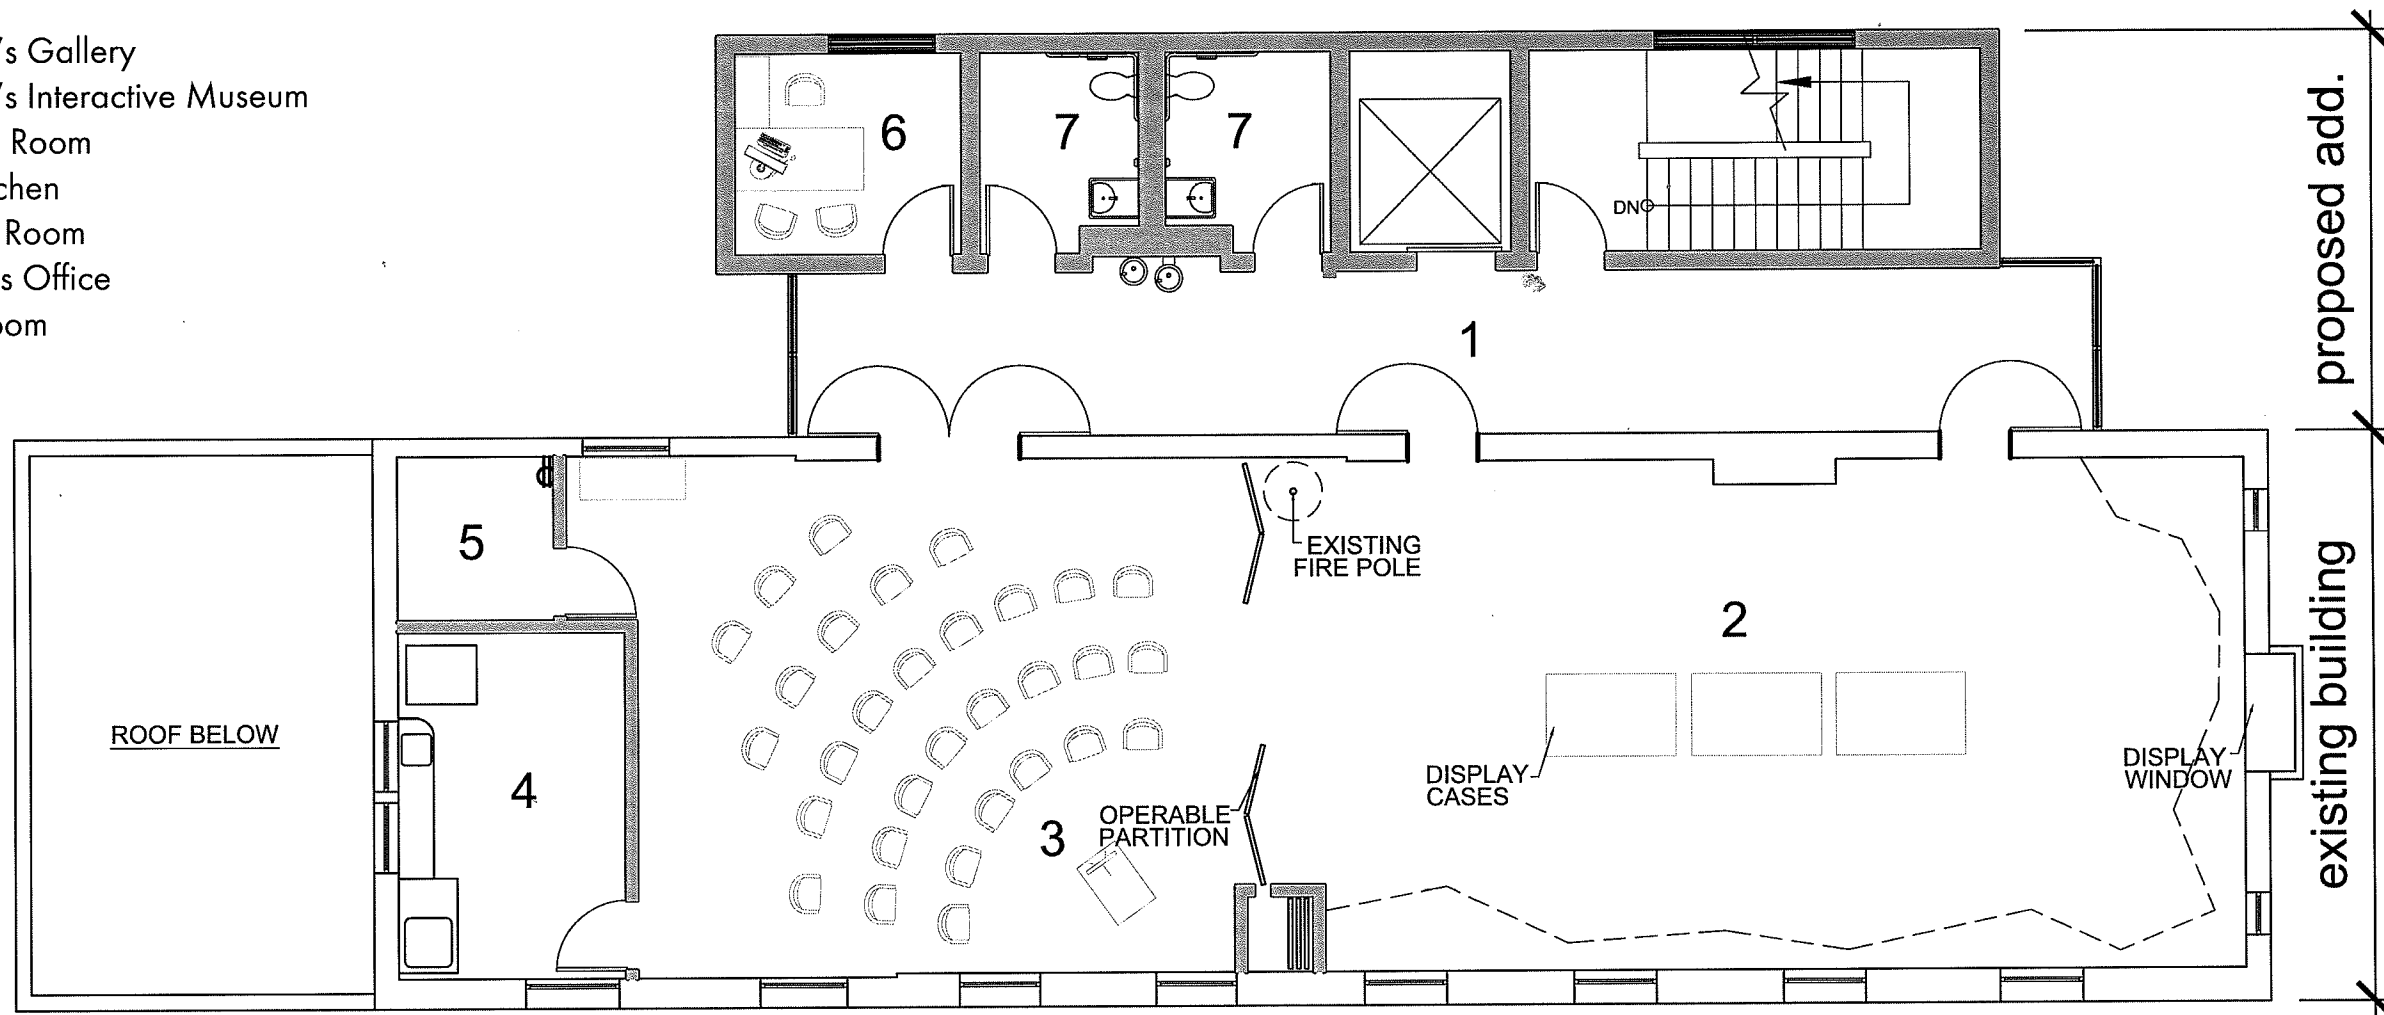

- 1. Stair Lobby
- 2. Elevator Machine Room
- 3. Existing Basement

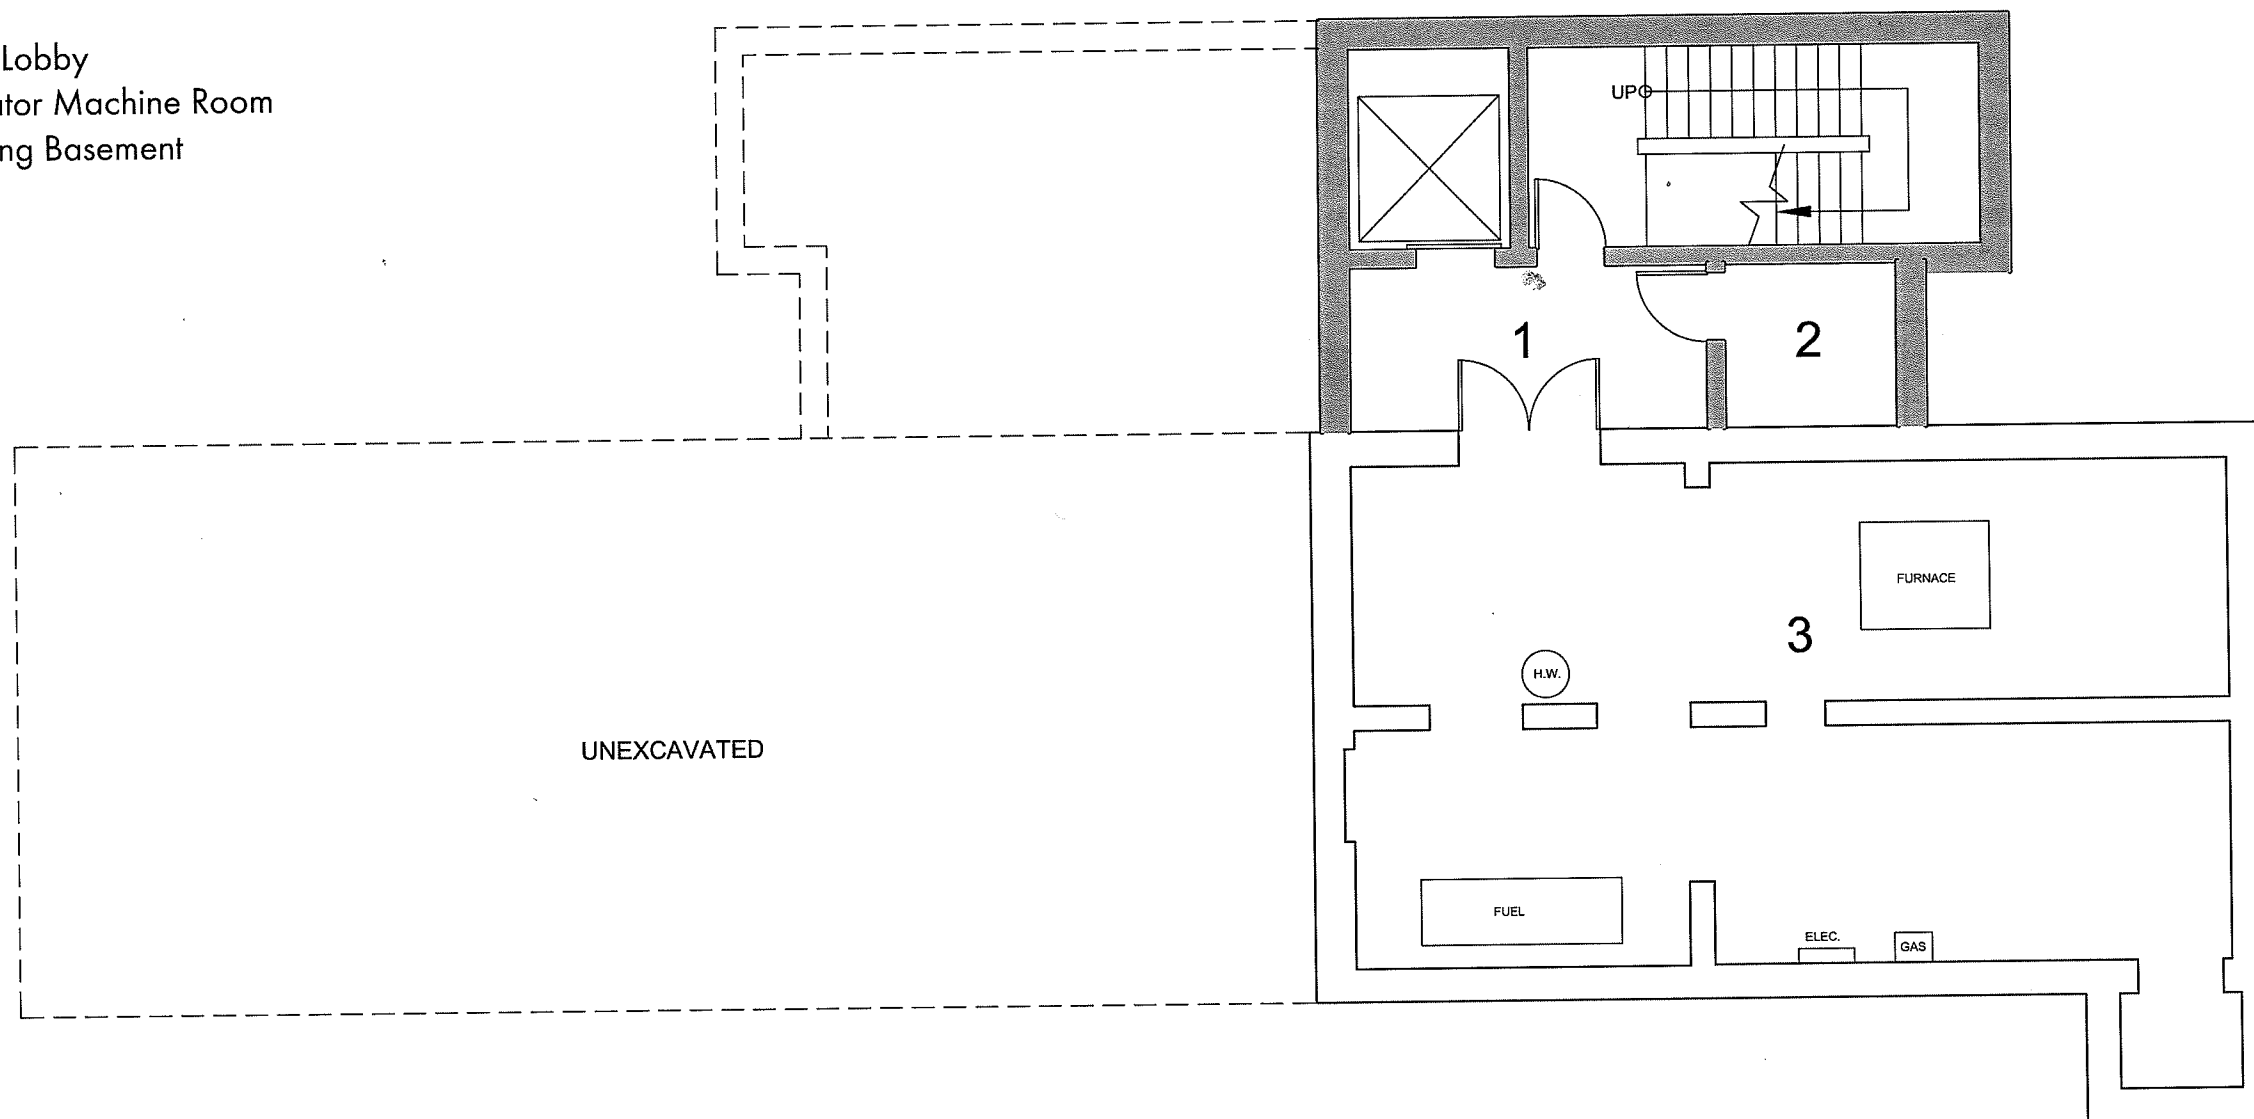

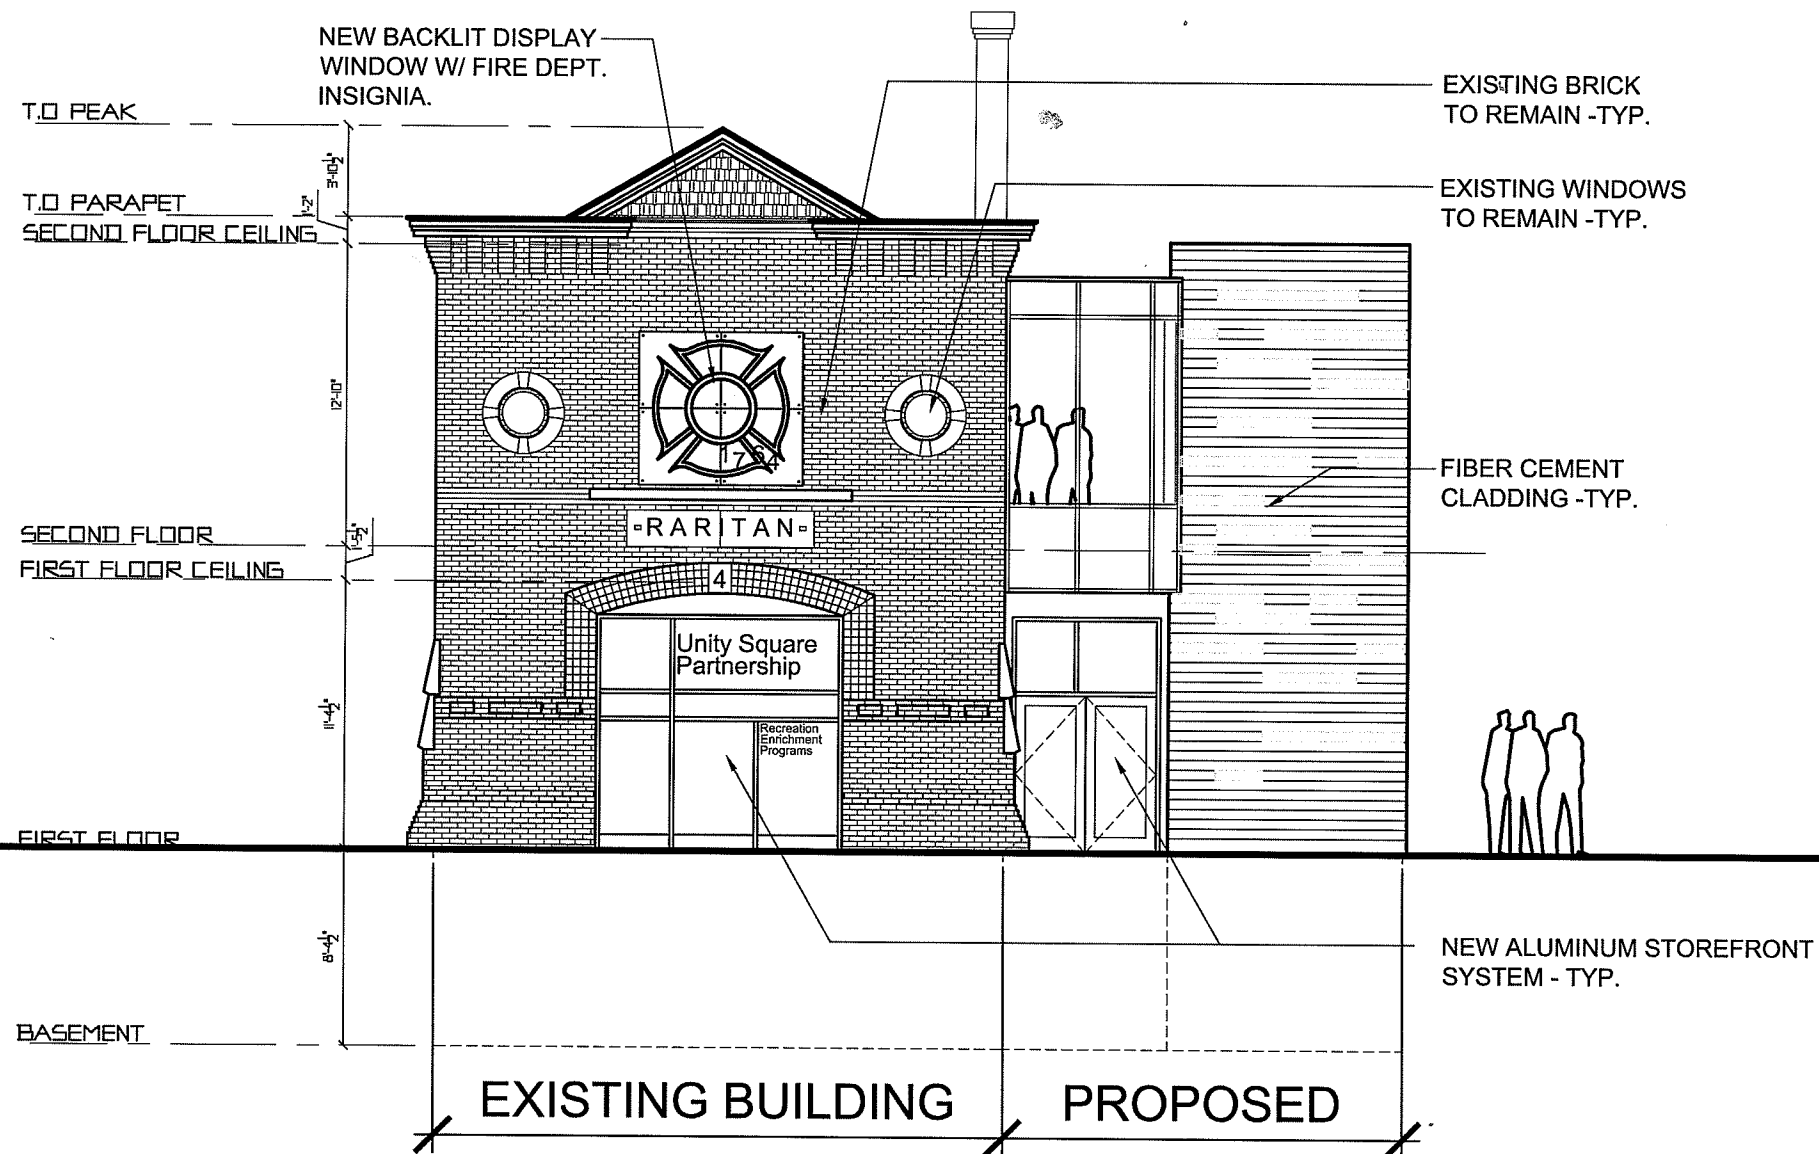


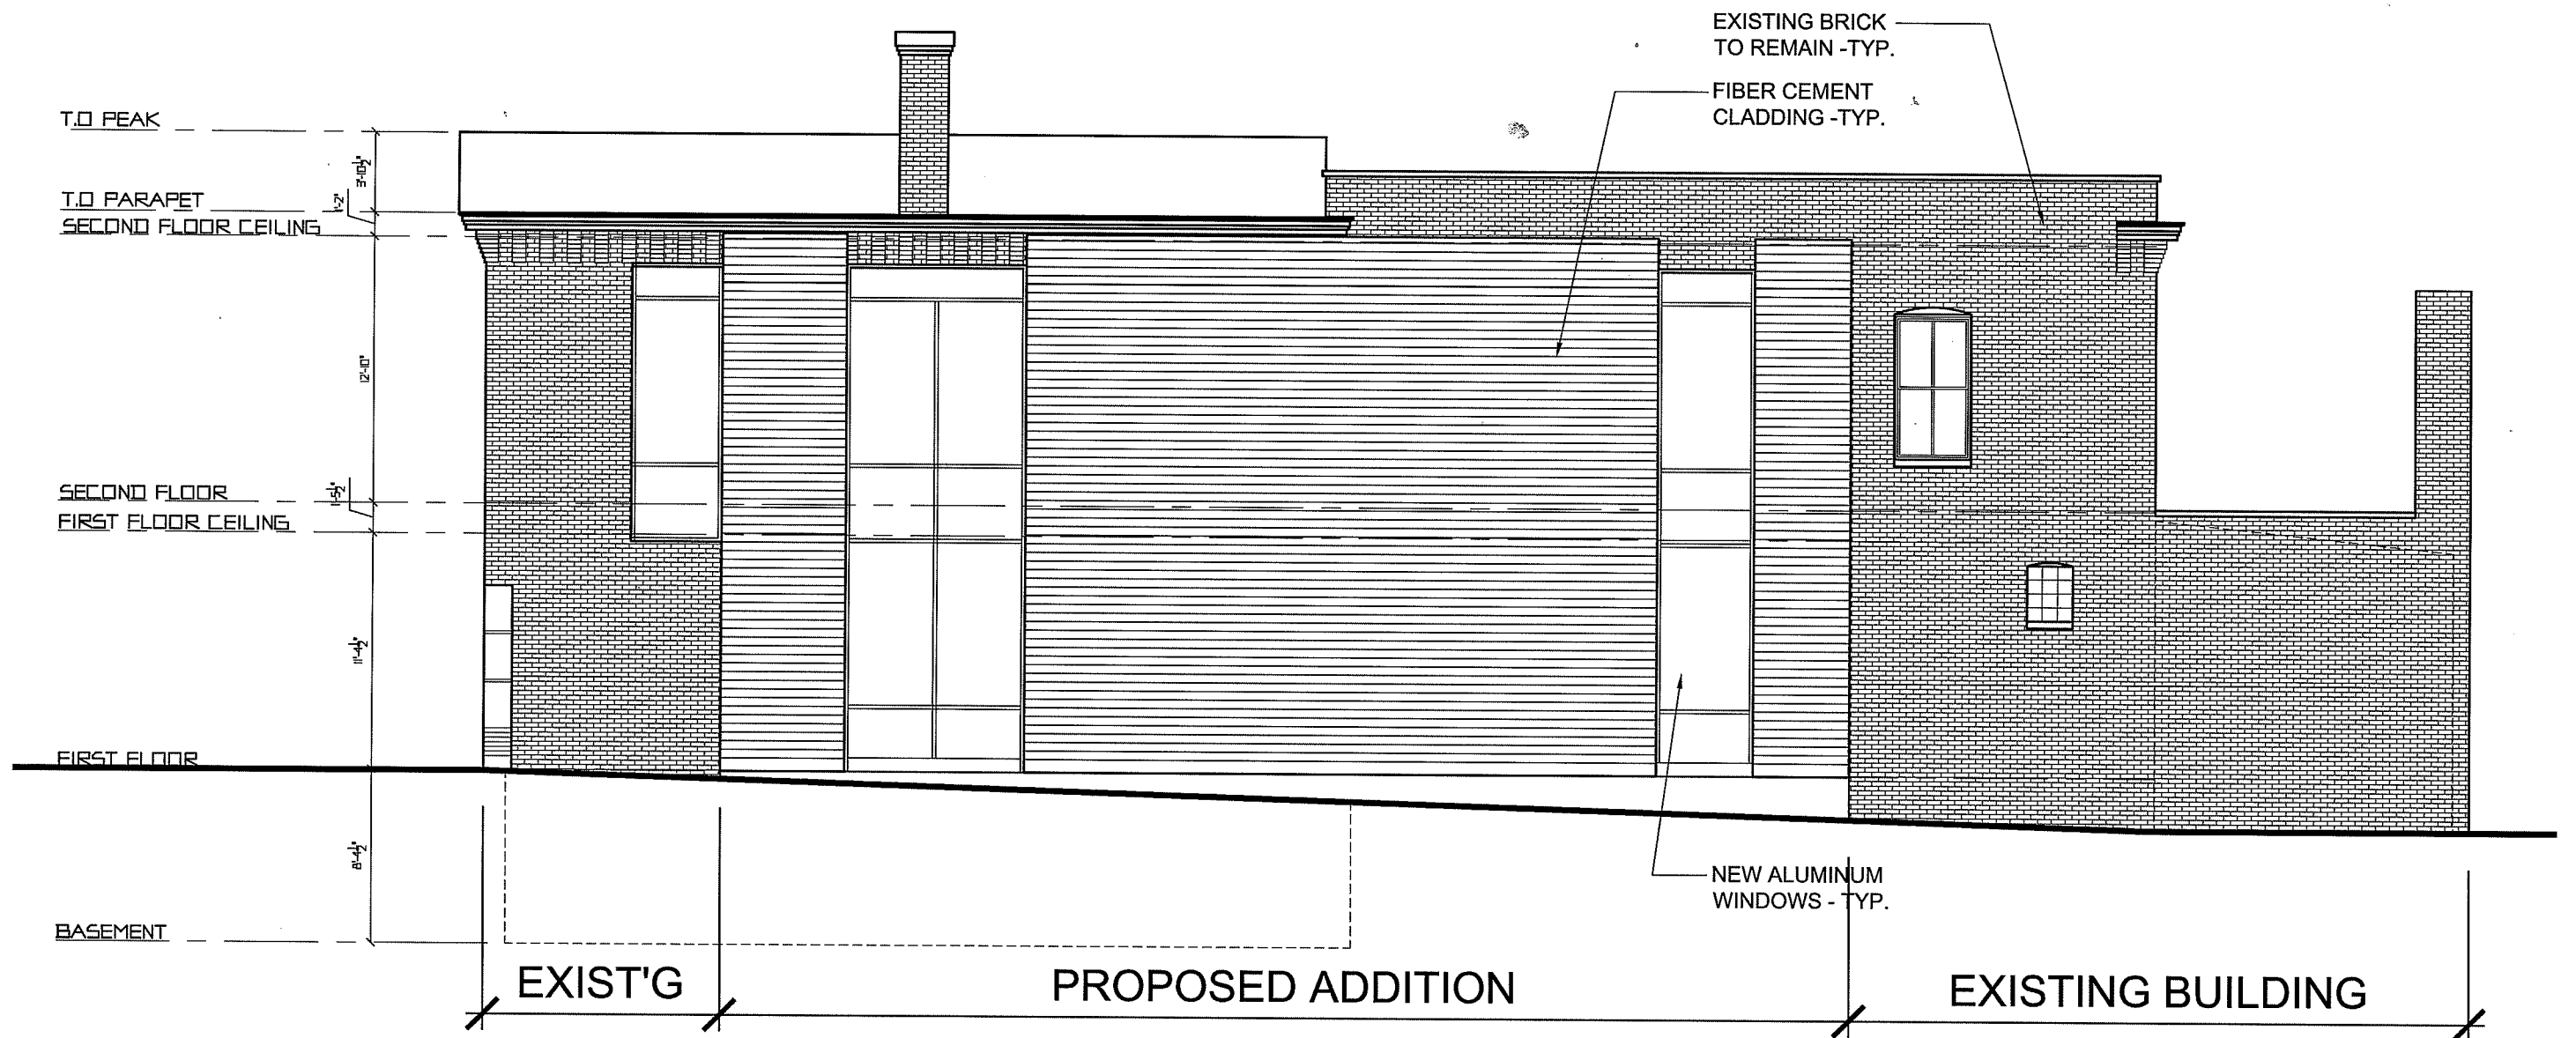


A FEASIBILITY STUDY
 PROPOSED ALTERATIONS & ADDITIONS
 81 REMSEN AVE, NEW BRUNSWICK, NJ

PRELIMINARY CONCEPT - SIDE YARD ELEVATION
 SCALE: 1/8" = 1' - 0"

Design Ideas Group
 architecture + planning

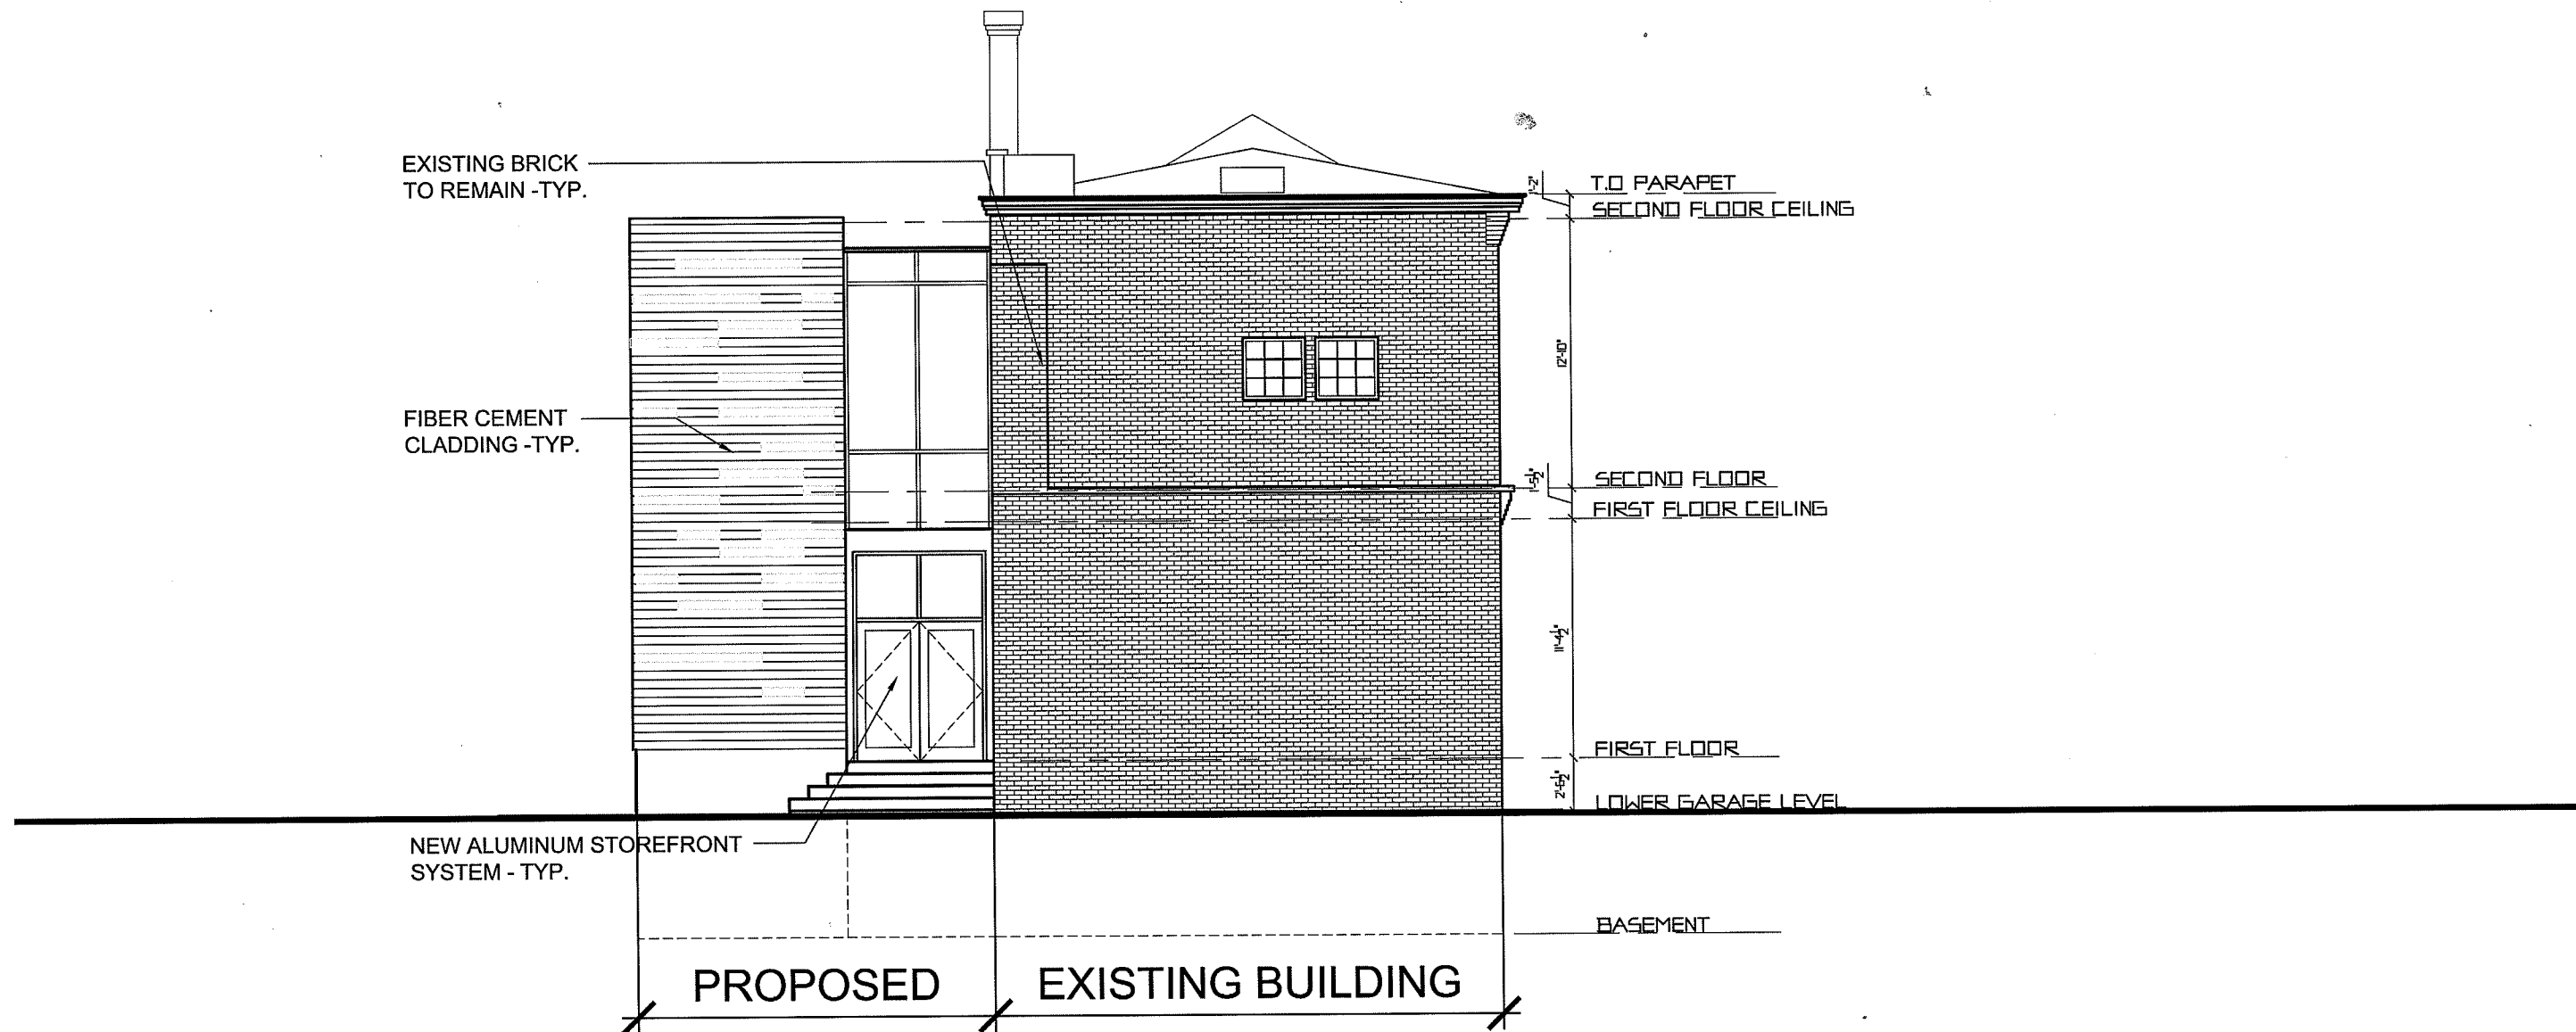

PRELIMINARY CONCEPT - REAR ELEVATION
 SCALE: 1/8" = 1' - 0"

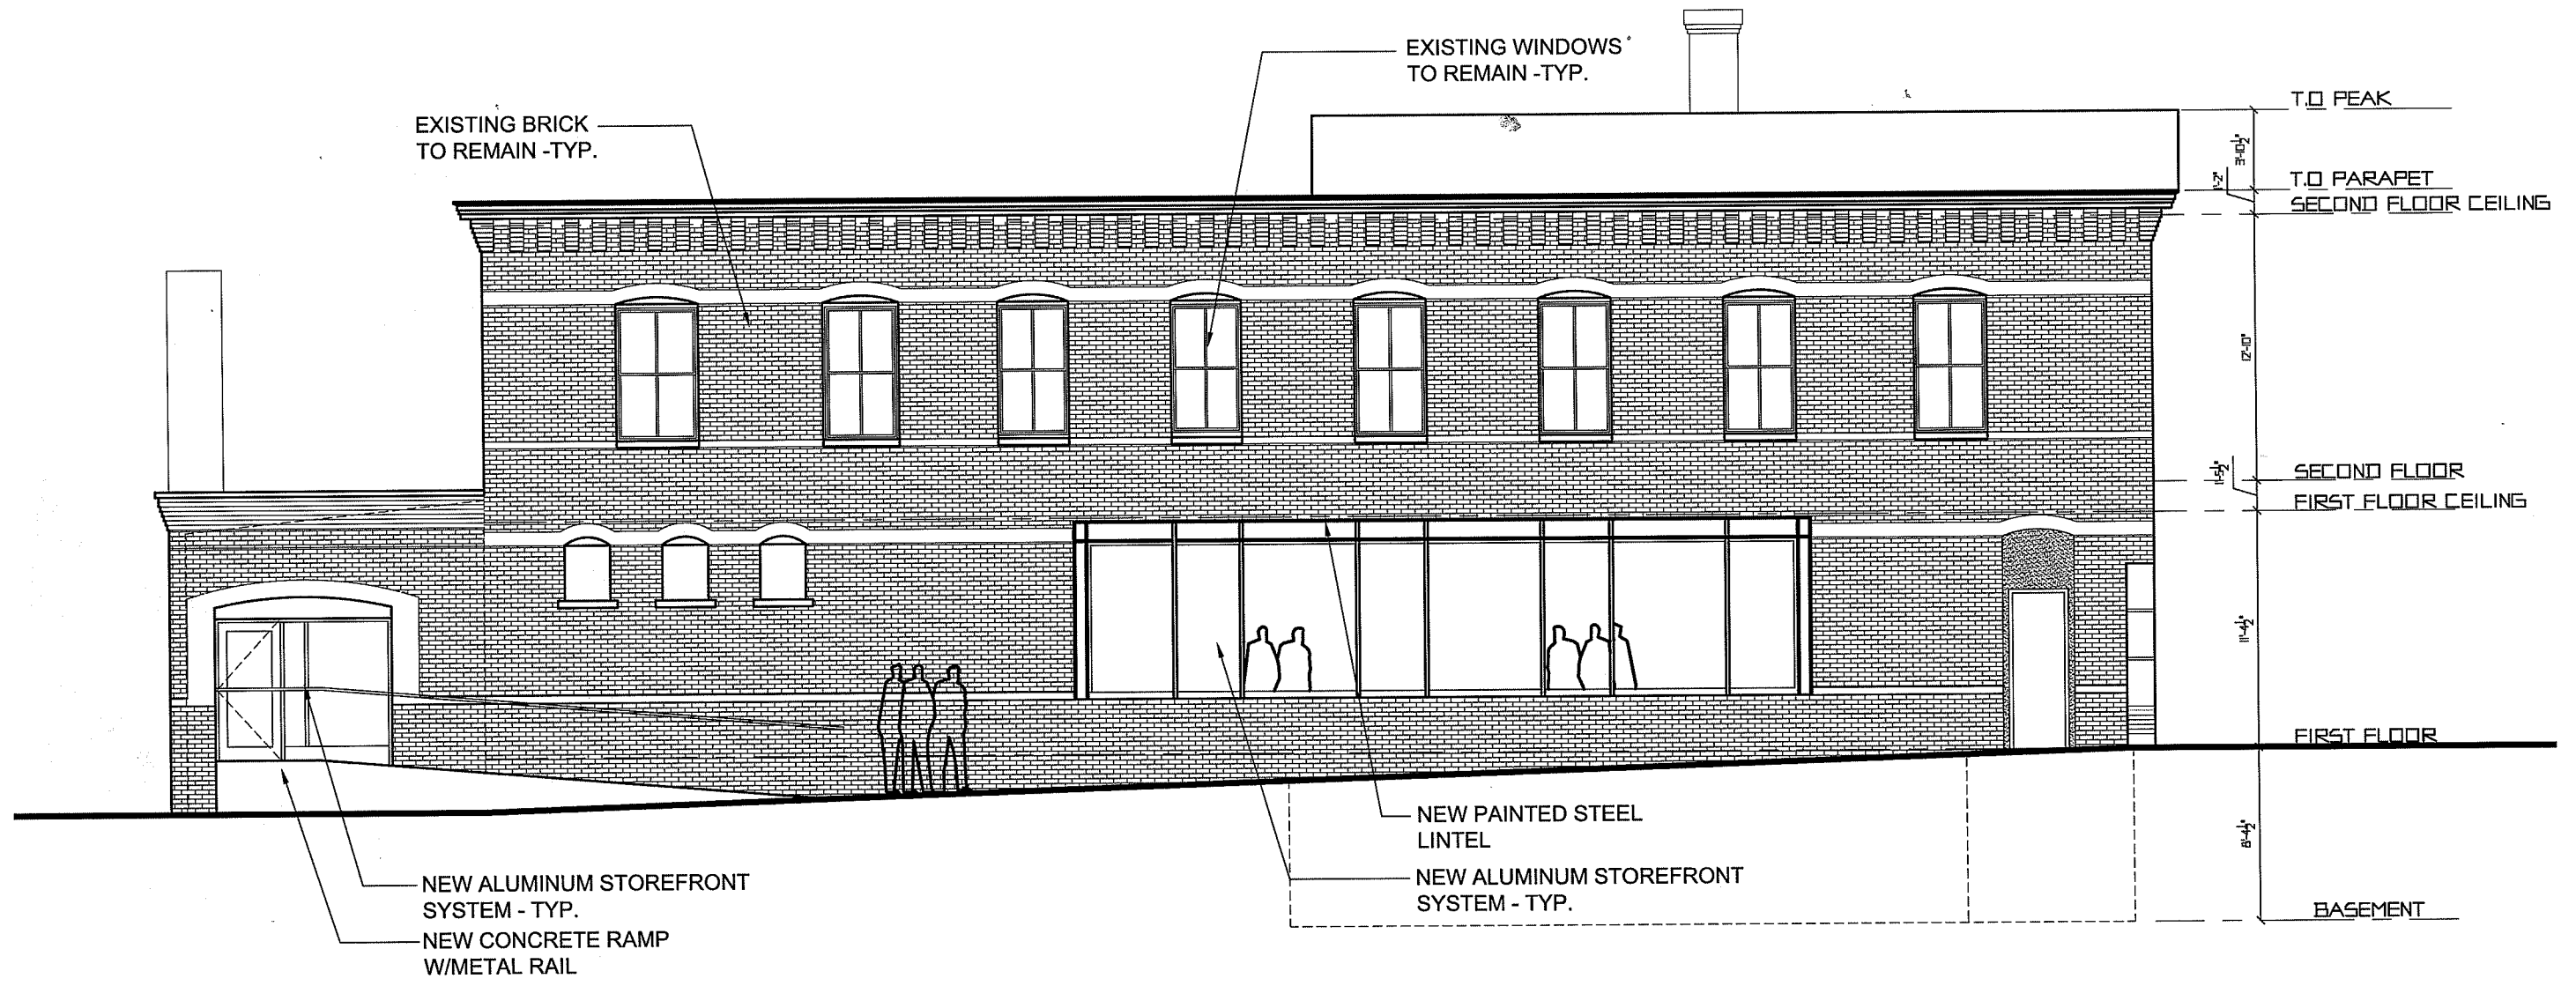

PRELIMINARY CONCEPT - SUYDAM ST ELEVATION
 SCALE: 1/8" = 1' - 0"