



1 ENLARGED TYPICAL GUEST ROOM
A-400 SCALE 1/2" = 1'-0"



5 REFLECTED CEILING PLAN GUEST ROOM

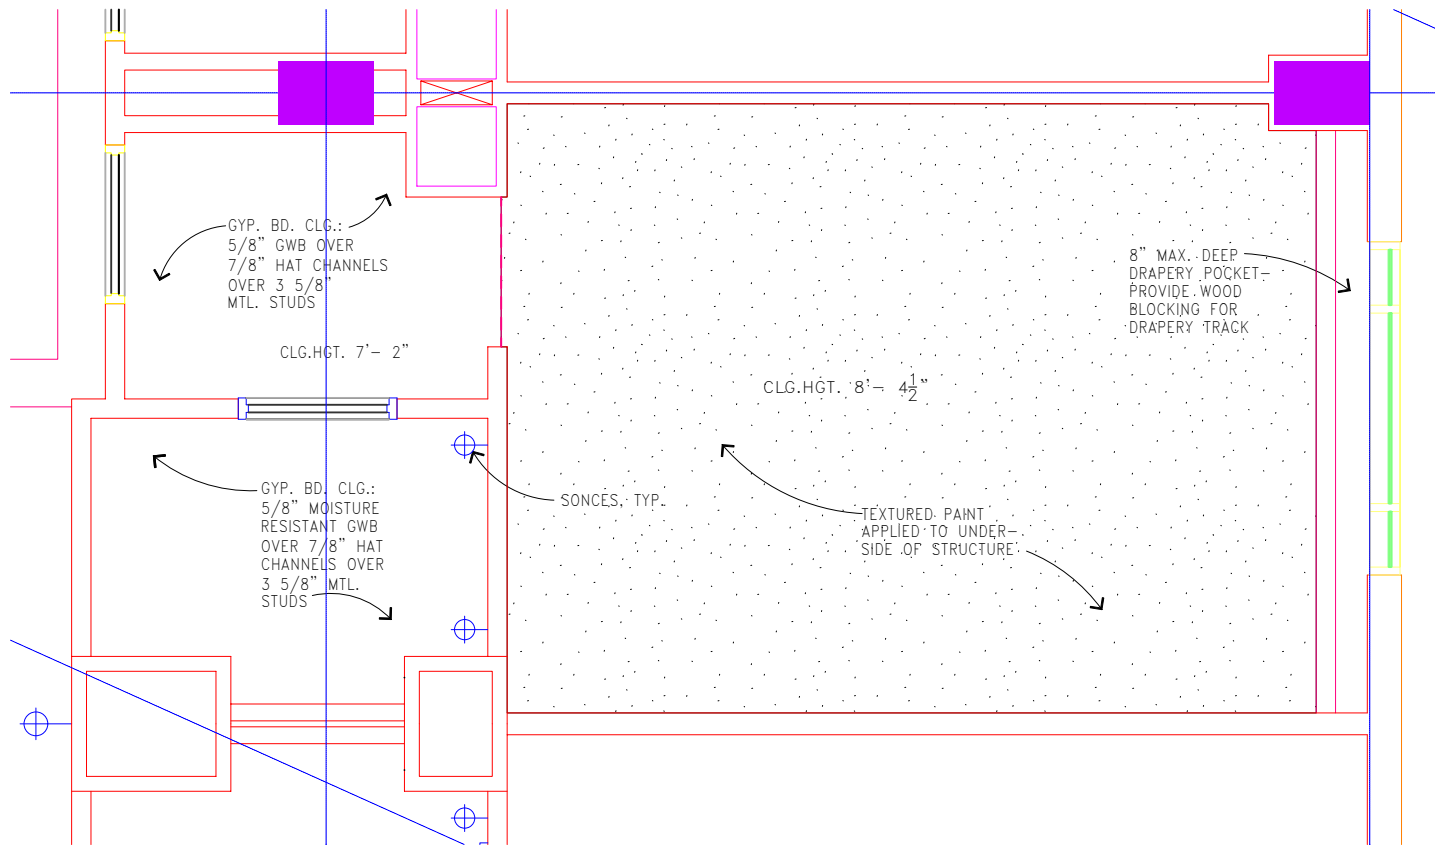

C ELEVATION
A-400 SCALE 1/2" = 1'

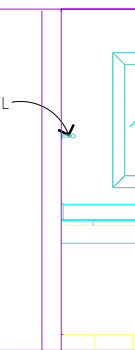

C ELEVATION
A-400 SCALE 1/2" = 1'