




⊖ DETAIL
SCALE: 1/2" = 1'-0"

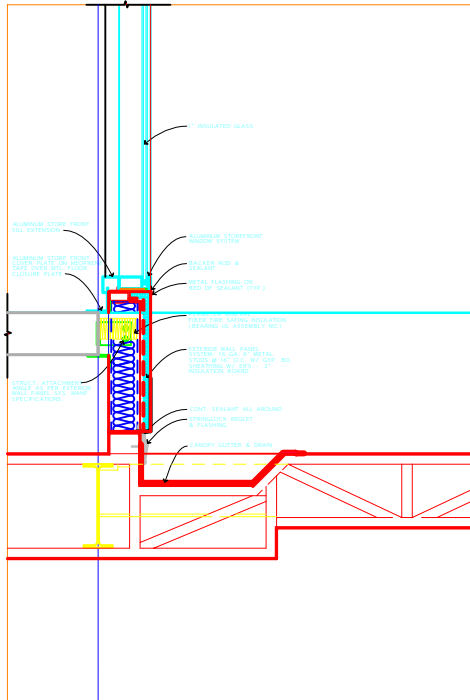


⊖ DETAIL
SCALE: 1/2" = 1'-0"

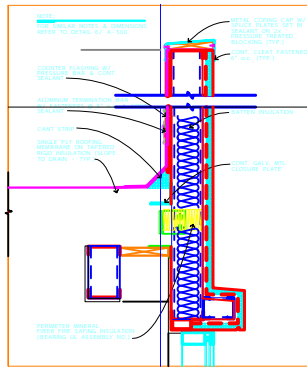


⊖ DETAIL
SCALE: 1/2" = 1'-0"

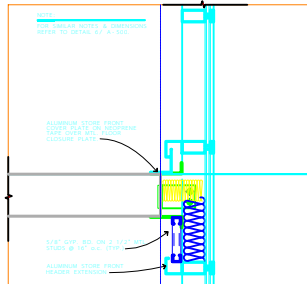


⊖ DETAIL
SCALE: 1/2" = 1'-0"

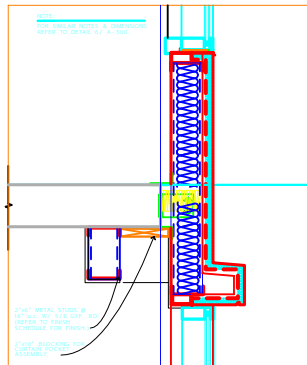

⊖ DETAIL
SCALE: 1/2" = 1'-0"

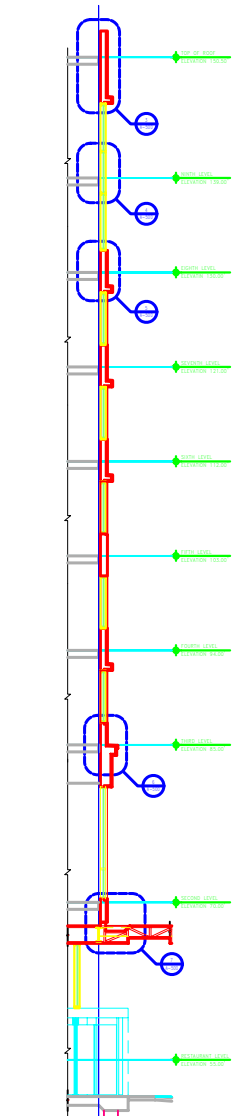

⊖ WALL SECTION
SCALE: 1/4" = 1'-0"

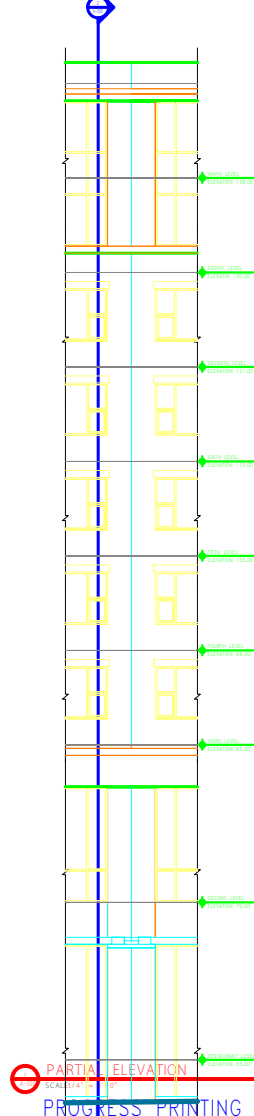

⊖ PARTIAL ELEVATION
SCALE: 1/4" = 1'-0"
PROGRESS PRINTING
31 JANUARY 2003

G. M. M. I. ARCHITECTURE DESIGN
3100 BRUNSWICK BLVD., SUITE 200, BRUNSWICK, NJ 07002-1000
Tel: 908.261.1000 Fax: 908.261.1001
www.gmmi.com

HELDRICH PLAZA
 NEW BRUNSWICK, NEW JERSEY
 PROJECT NO. 030101
 SHEET NO. 030101-01
 DATE: 01/31/03
 DRAWN BY: J. J. [unreadable]
 CHECKED BY: [unreadable]
 APPROVED BY: [unreadable]

1/31/03
 J. J. [unreadable]