



REVISIONS
DATE
BY

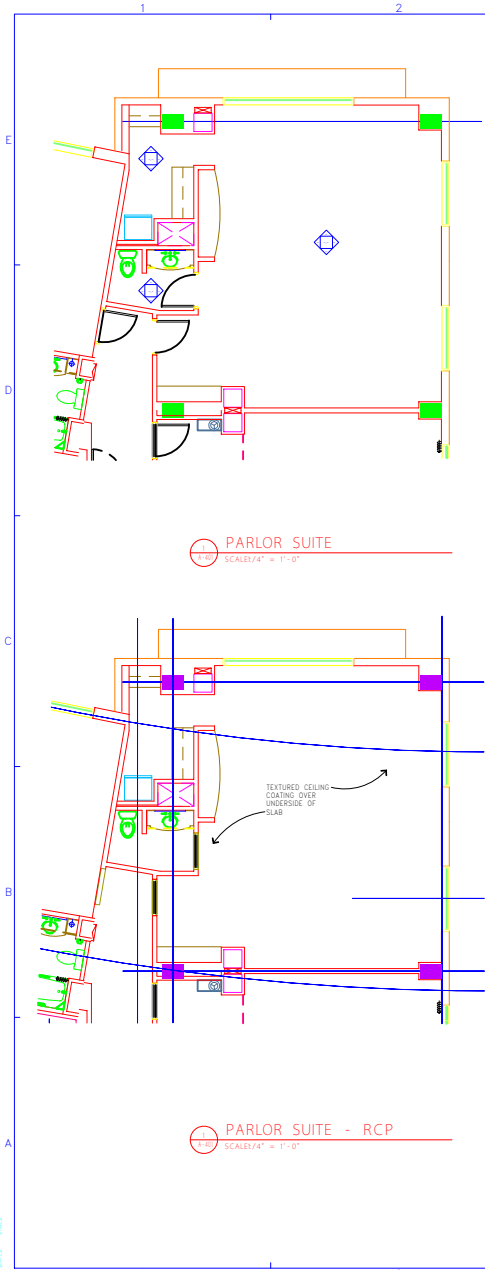

PARLOR SUITE
SCALE 7/4" = 1'-0"


PARLOR SUITE - RCP
SCALE 7/4" = 1'-0"

 

ELEVATION
SCALE = 1'-0"




ELEVATION
SCALE = 1'-0"

 

ELEVATION
SCALE = 1'-0"



ELEVATION
SCALE = 1'-0"

 

ELEVATION
SCALE = 1'-0"



ELEVATION
SCALE = 1'-0"





ELEVATION
SCALE = 1'-0"



ELEVATION
SCALE = 1'-0"

PROGRESS PRINTING
31 JANUARY 2003

G.M.M. | ARCHITECTS FOR HELDRICH PLAZA
CALYPSO, McADIFF and MEDINA, Inc.

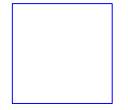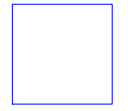

HELDRIK PLAZA
NEW BRUNSWICK, NEW JERSEY

PROJECT NUMBER: 0301
SHEET TITLE

SHEET NUMBER

NOT ISSUED FOR CONSTRUCTION